


PROJECT
Scotland England Green Link 2

- KEY
- Planning Application Boundary
 - District Borough Unitary Boundary

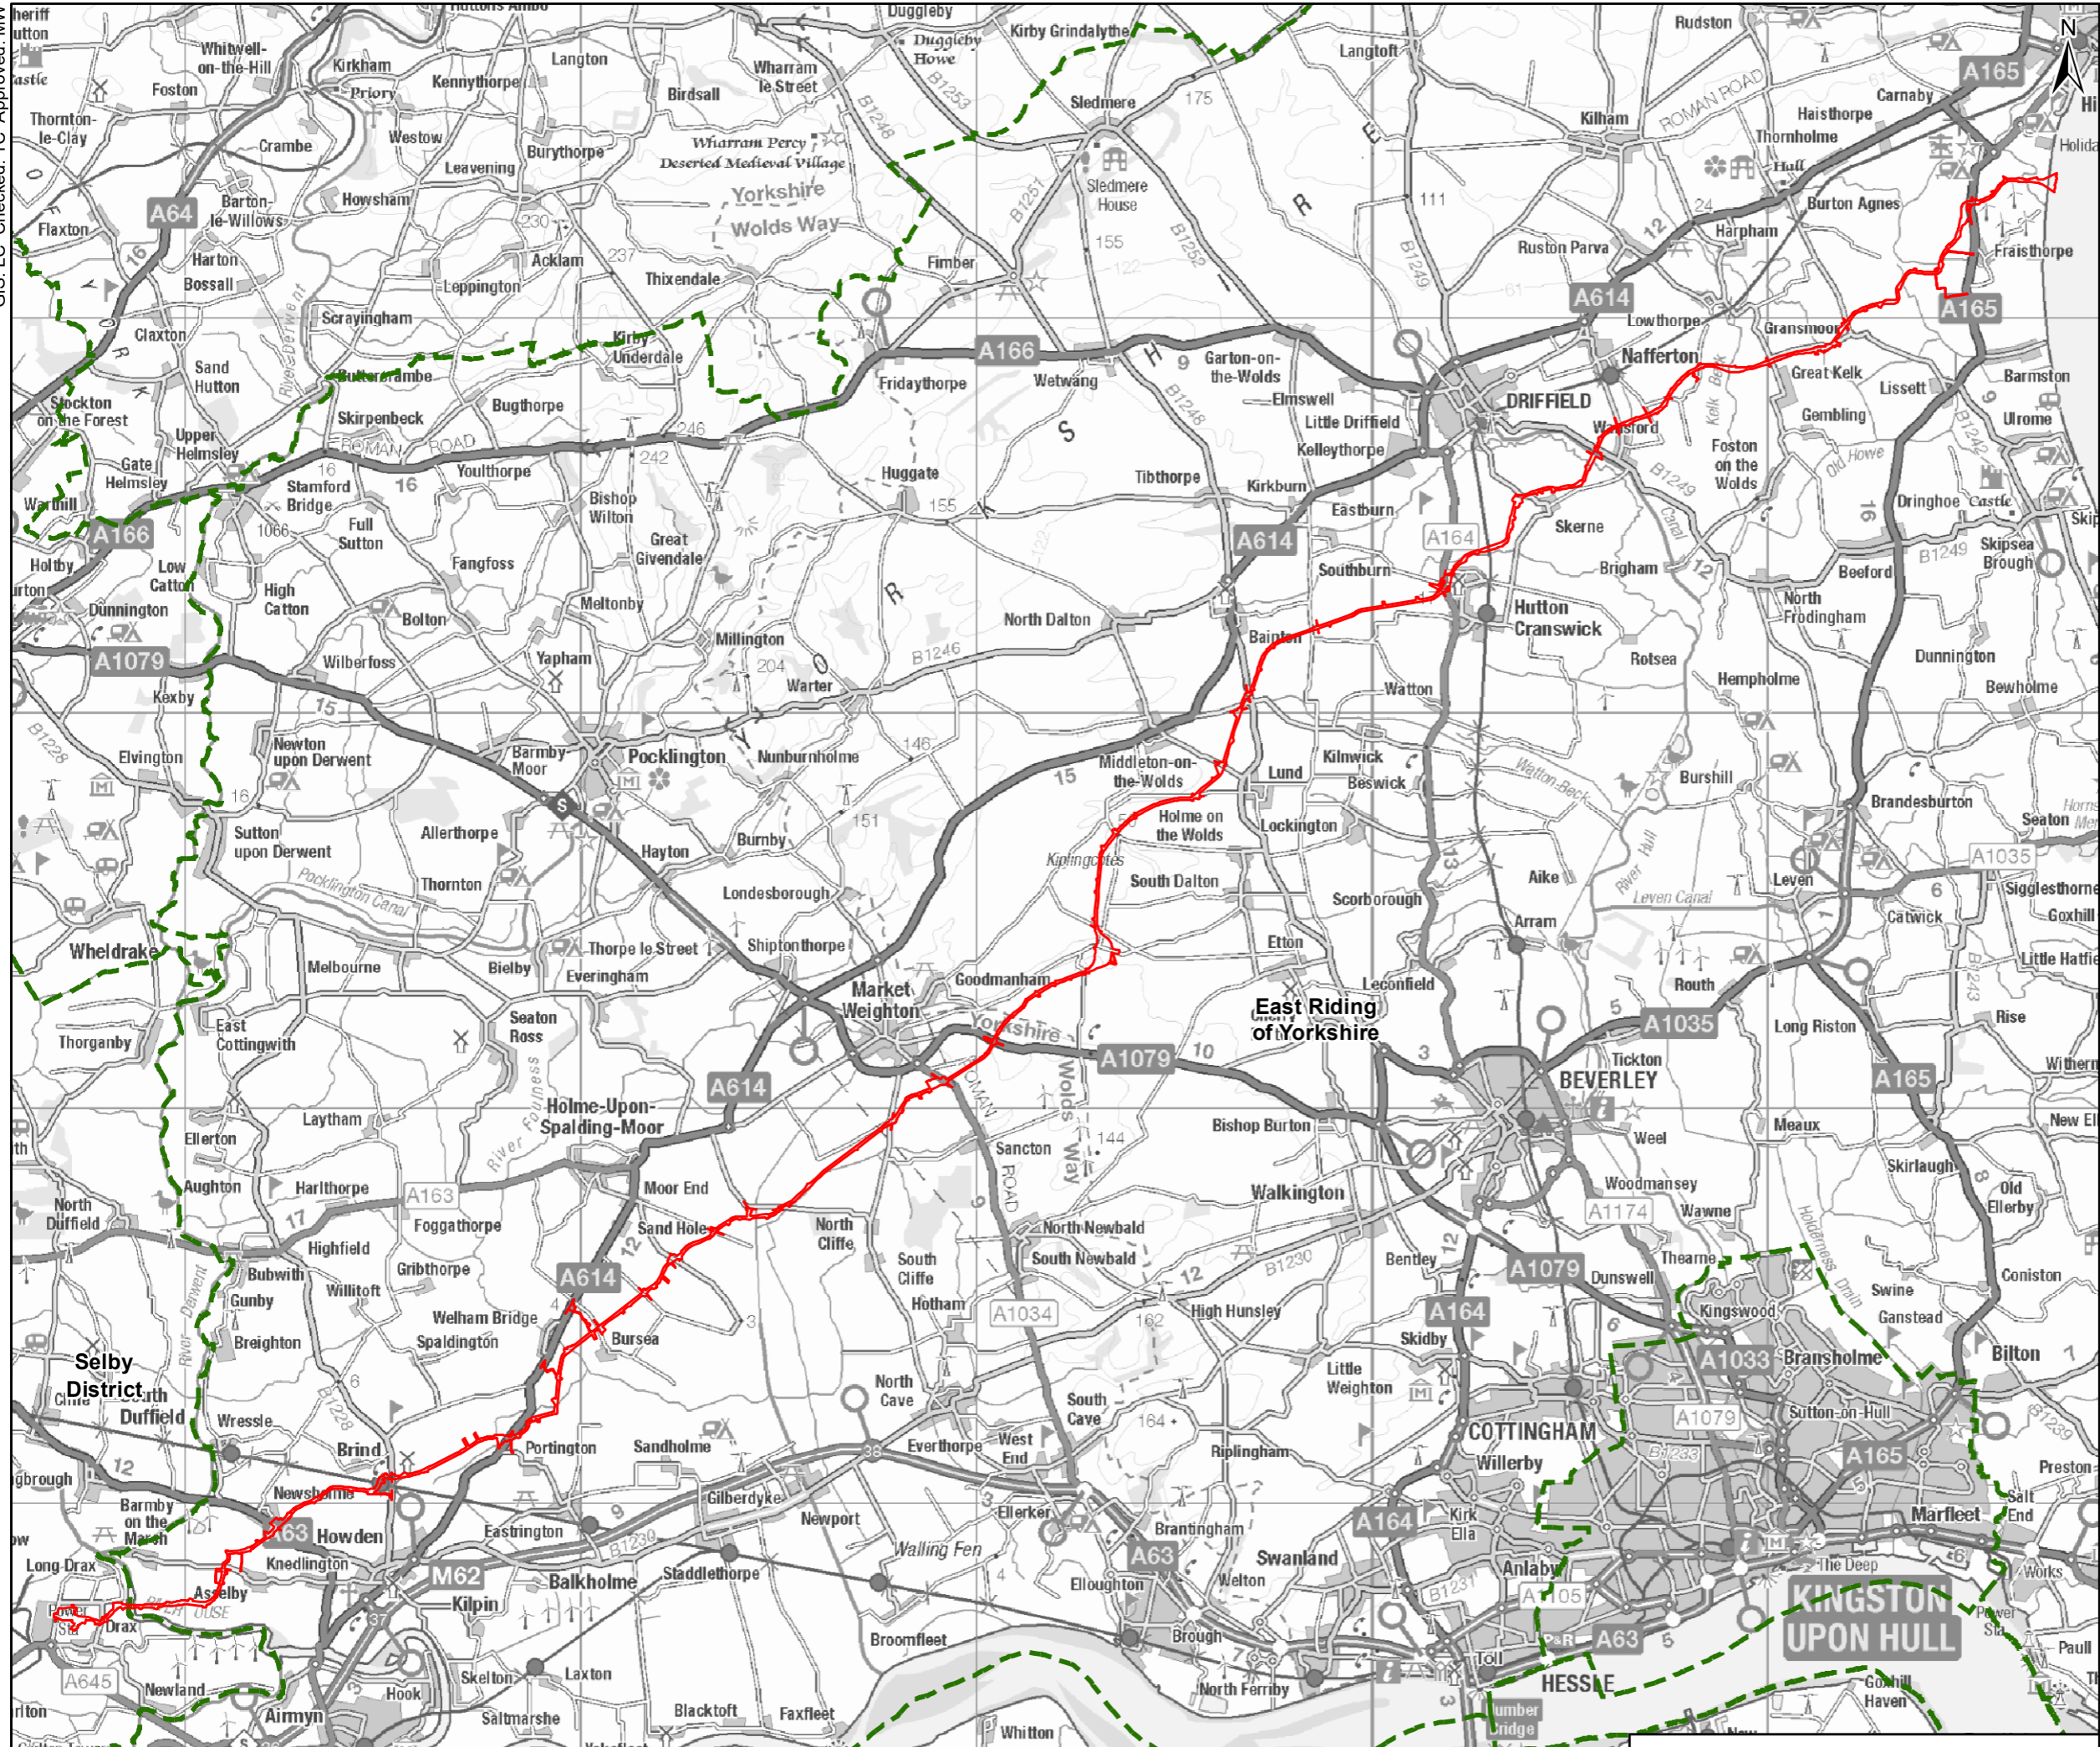

This drawing has been prepared for the use of AECOM's client. It may not be used, modified, reproduced or relied upon by third parties, except as agreed by AECOM or as required by law. AECOM accepts no responsibility, except as agreed by AECOM or as required by law. AECOM's express written consent. Do not scale this document. All measurements must be obtained from the stated dimensions.


TITLE
**Site Location Plan
Overview**

REFERENCE
SEGL2_T_PA_1_v1_20220531

SHEET NUMBER
1 of 1

DATE
31/05/2022

Contains Ordnance Survey Data © Crown copyright and database rights 2022 Ordnance Survey 0100031673.
Contains public sector information licensed under the Open Government Licence v3.0.

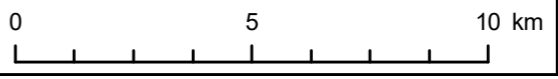

Coordinate System: British National Grid

Scale @ A3 1:160,000

GIS: LC Checked: TC Approved: MW