



© D3-ASSOCIATES
 THIS DRAWING IS THE SUBJECT OF COPYRIGHT WHICH VESTS IN D3-ASSOCIATES. IT IS AN INFRINGEMENT OF COPYRIGHT TO REPRODUCE THIS DRAWING, BY WHATEVER MEANS, INCLUDING ELECTRONIC, WITHOUT THE EXPRESS WRITTEN CONSENT OF D3-ASSOCIATES WHICH RESERVES ALL ITS RIGHTS.

D3-ASSOCIATES ASSERTS ITS RIGHTS TO BE IDENTIFIED AS THE AUTHOR OF THIS DESIGN. ALL DRAWINGS, IMAGES AND MODELS ARE SUBJECT TO THE COPYRIGHT, DESIGNS & PATENTS ACT 1988.


- DRAWING NOT TO BE SCALED
- REPORT ERRORS & OMISSIONS TO D3-ASSOCIATES
- CHECK ALL DIMENSIONS ON SITE
- TO BE READ IN CONJUNCTION WITH HEALTH AND SAFETY PLAN AND ALL RELEVANT RISK ASSESSMENTS

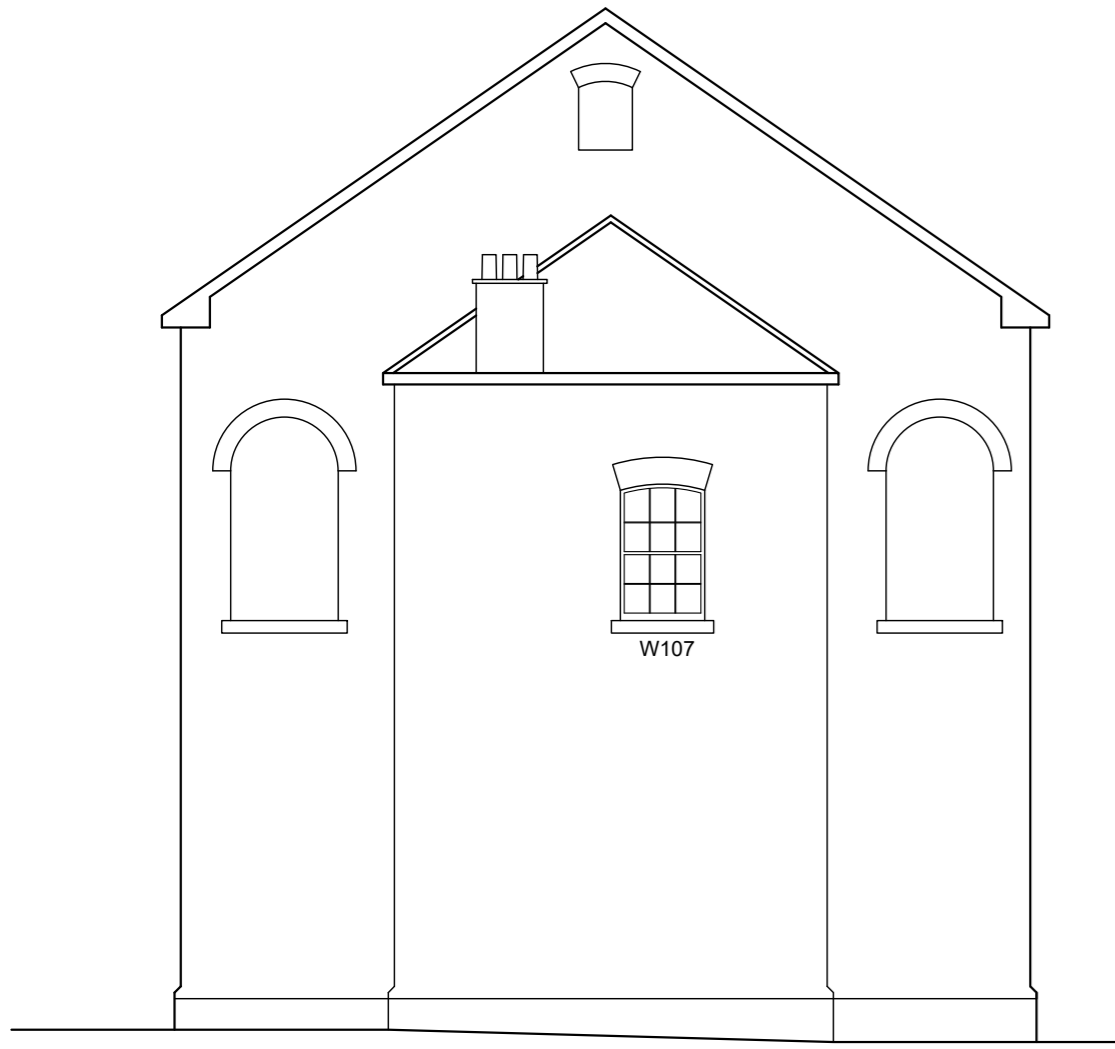

SOUTH

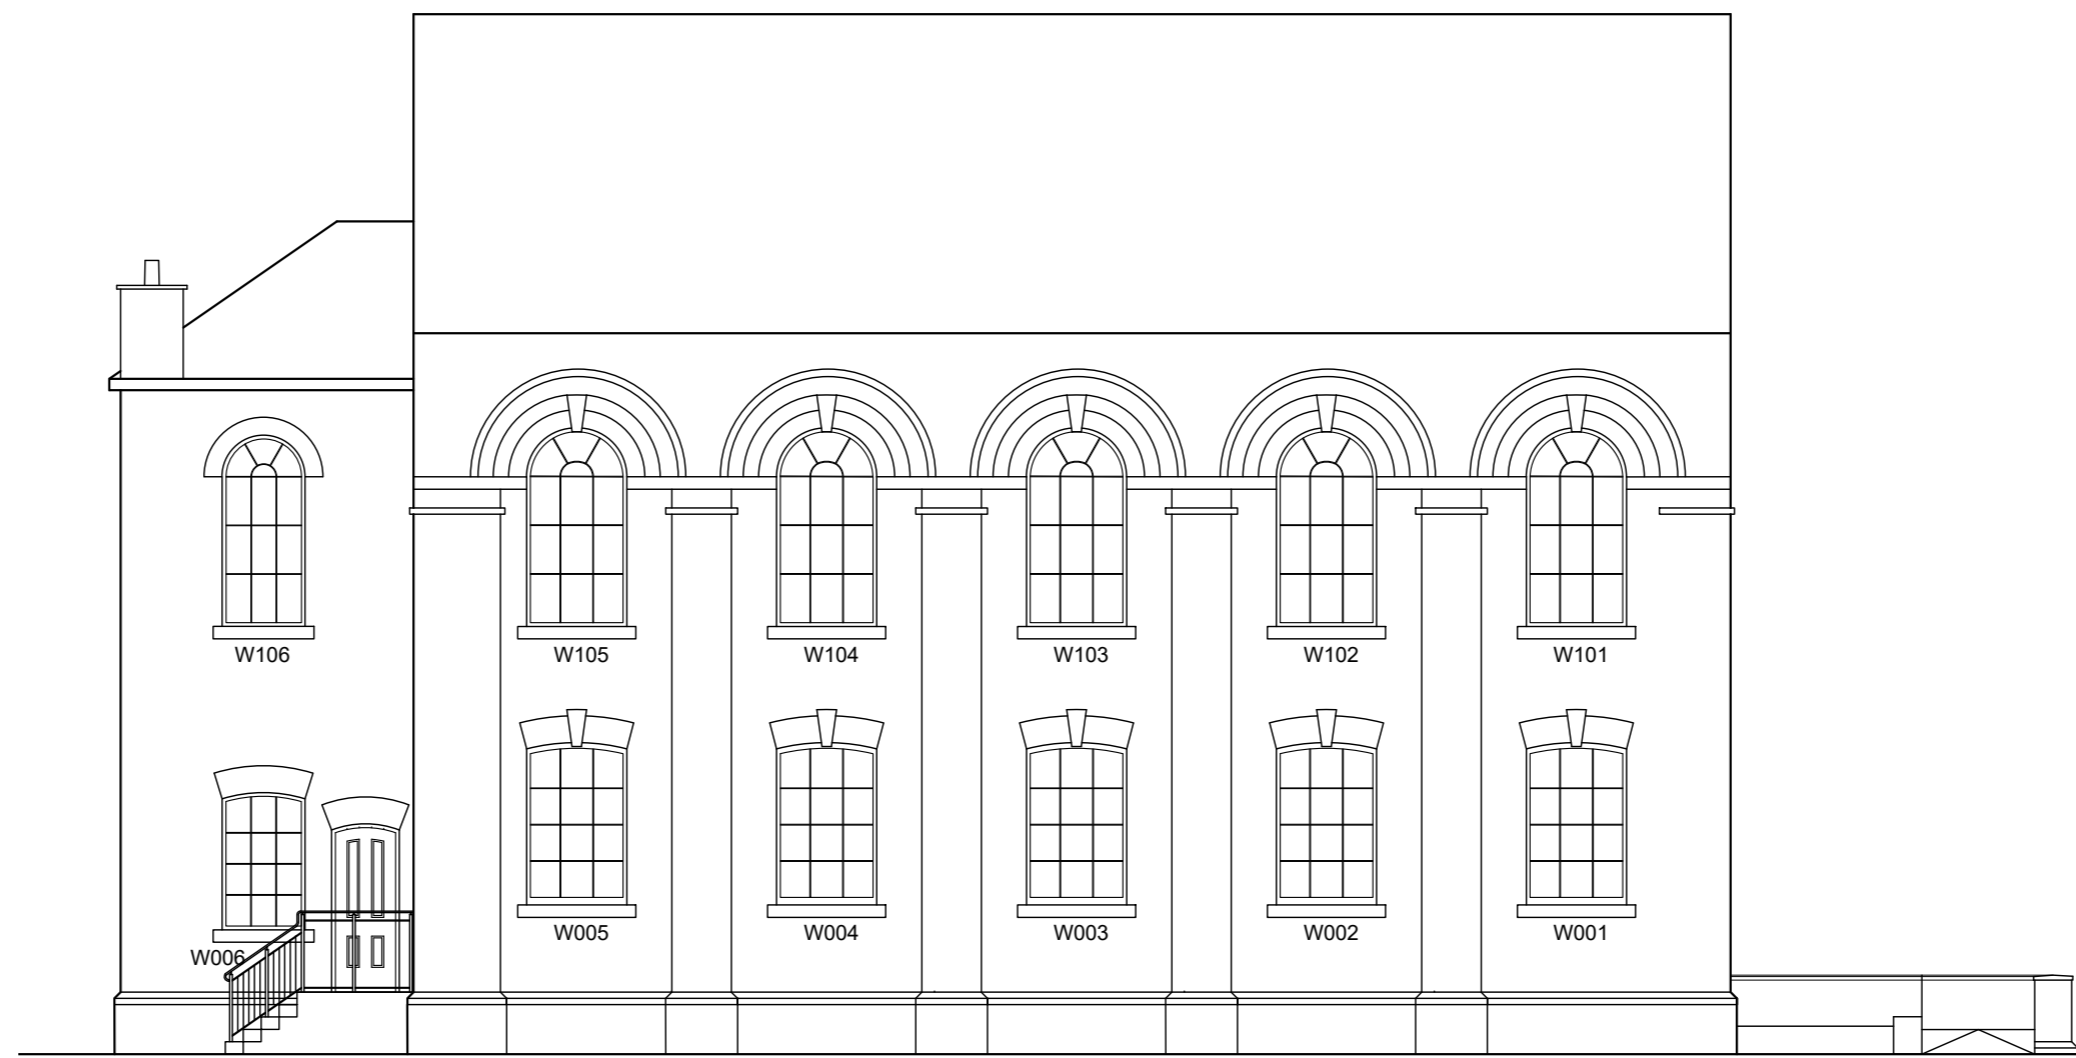


EAST

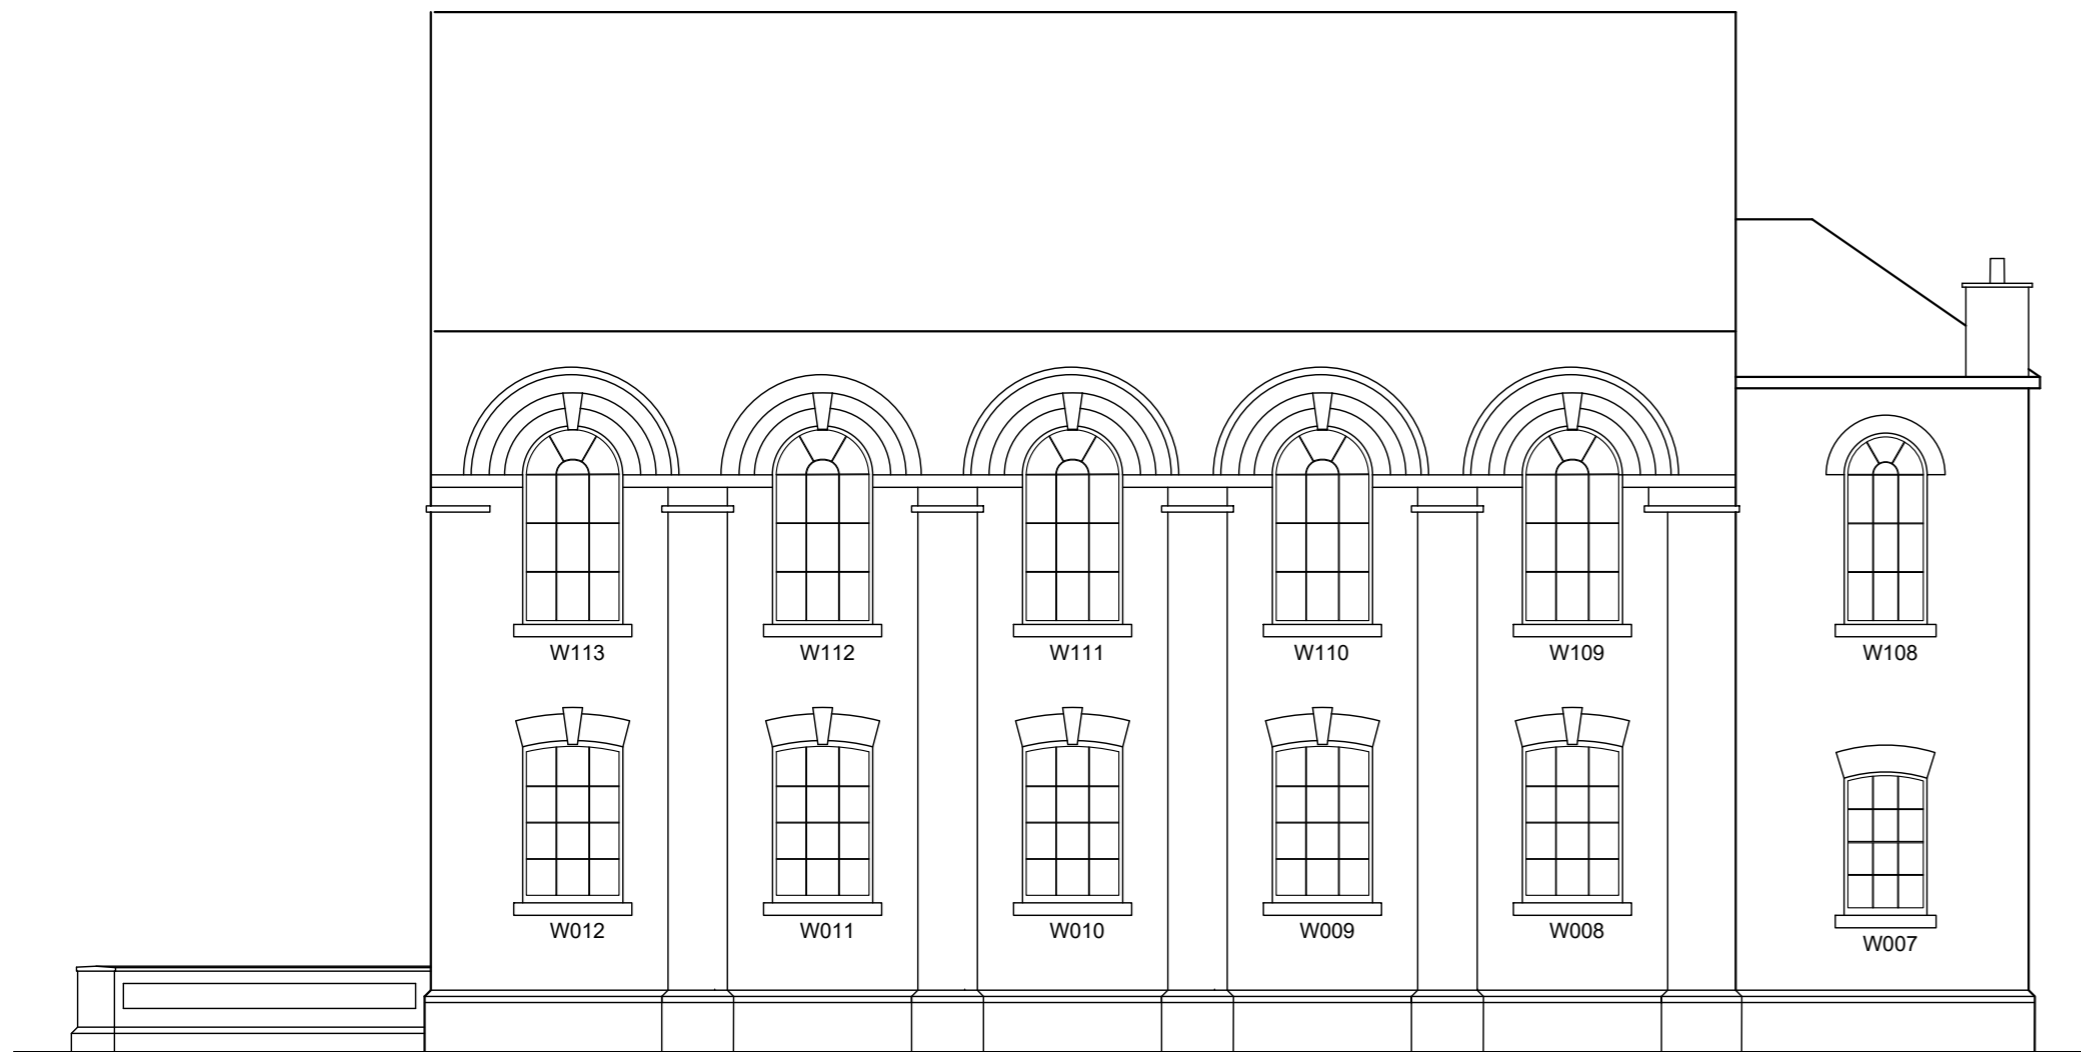

WEST



NORTH

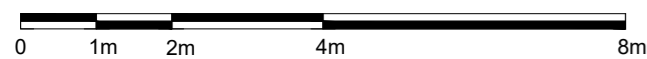

REV	DESCRIPTION	ISSUED	CHECKED	DATE
P02	DRAWING NUMBER UPDATED, FOR PLANNING	SB	GR	21/02/24
P01	FIRST ISSUE FOR INFORMATION	SB	GR	22/12/23

PURPOSE OF ISSUE

PLANNING

PROJECT INFORMATION

**NE & Y NET ZERO HUB, MARKET WEIGHTON
 METHODIST CHURCH**

DRAWING INFORMATION

EXISTING ELEVATIONS

DRAWING NO.

1838-MEW-D3A-00-XX-DR-A- 0110

PROJECT NO.	DRAWN	SCALE @ A2	STATUS	REVISION
1838	SB	1 : 100	S2	P02



info@d3-associates.co.uk
 www.d3-associates.co.uk