


TYPICAL SECTION OAK FRAMED GARAGE / CARPORT

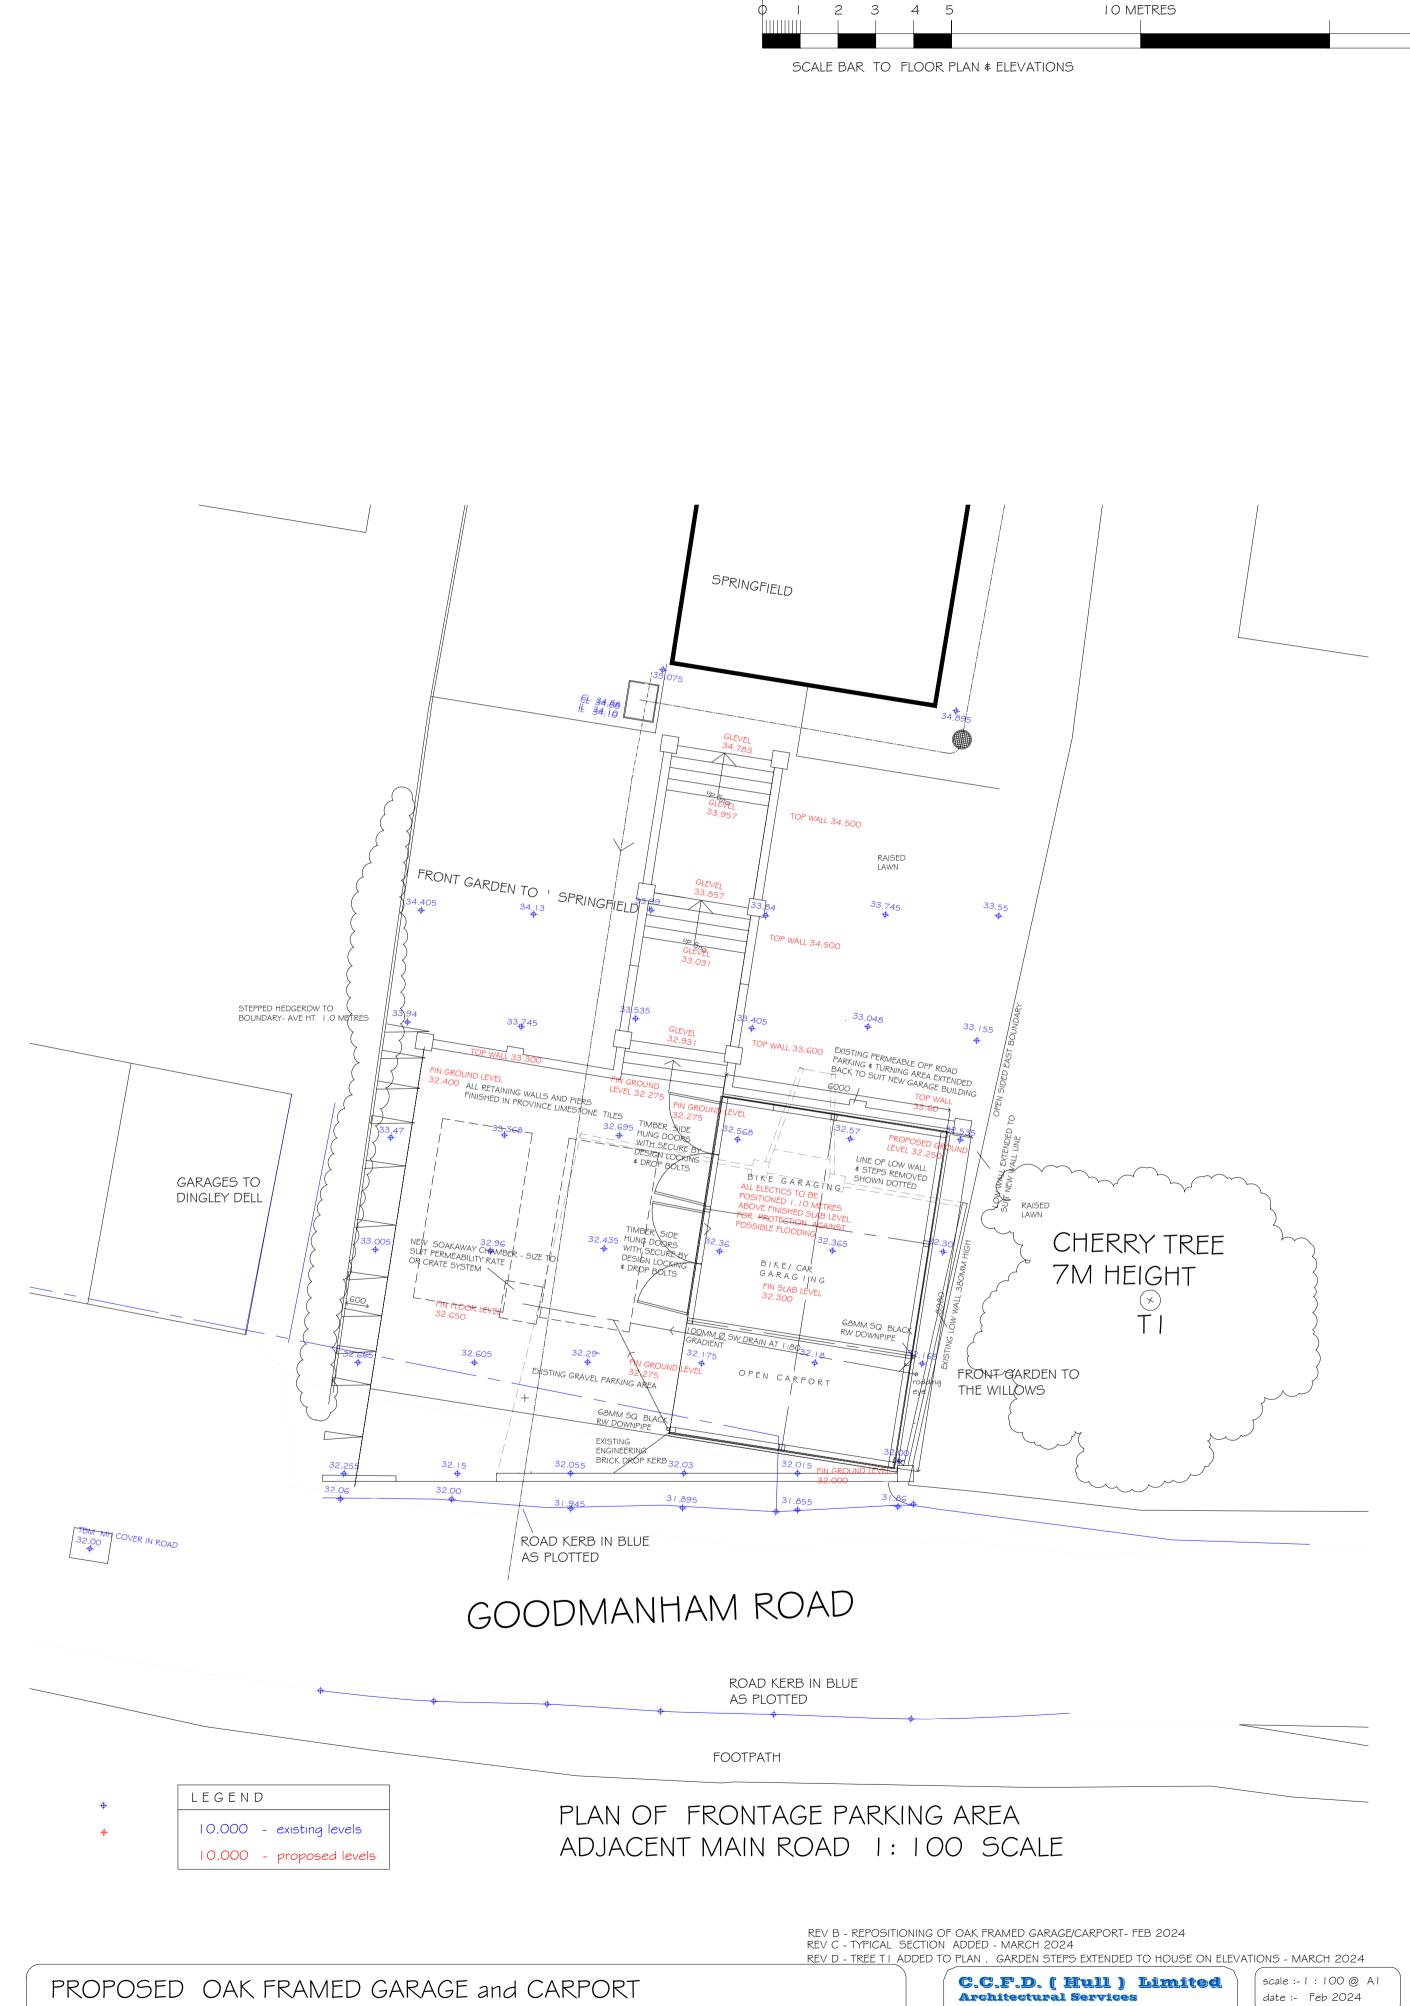

SPRINGFIELD. GOODMANHAM ROAD. GOODMANHAM . YO43 3HX PLANS and ELEVATIONS PROPOSED

46. HEMBLE WAY KINGSWOOD HULL. HU7 3ET .EAST YORKSHIRE TEL 01482 826634 FAX :- 01482 - 825771. EMail carl@cawt.karoo.co.uk

date :- Feb 2024 DRG NODG /001/03

15 METRES