
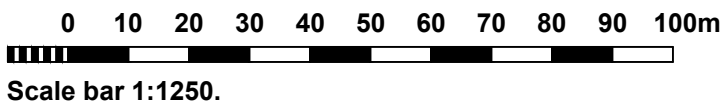
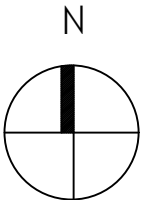


Do not scale off this drawing – All dimensions and setting out to be verified on site. If in doubt contact the originator for clarification.

This drawing is the property of FRAMEWORK. Copyright is reserved by them and the drawing is issued on the condition that it is not copied, reproduced, retained or disclosed to any unauthorised person, either wholly or in part without the consent in writing of FRAMEWORK

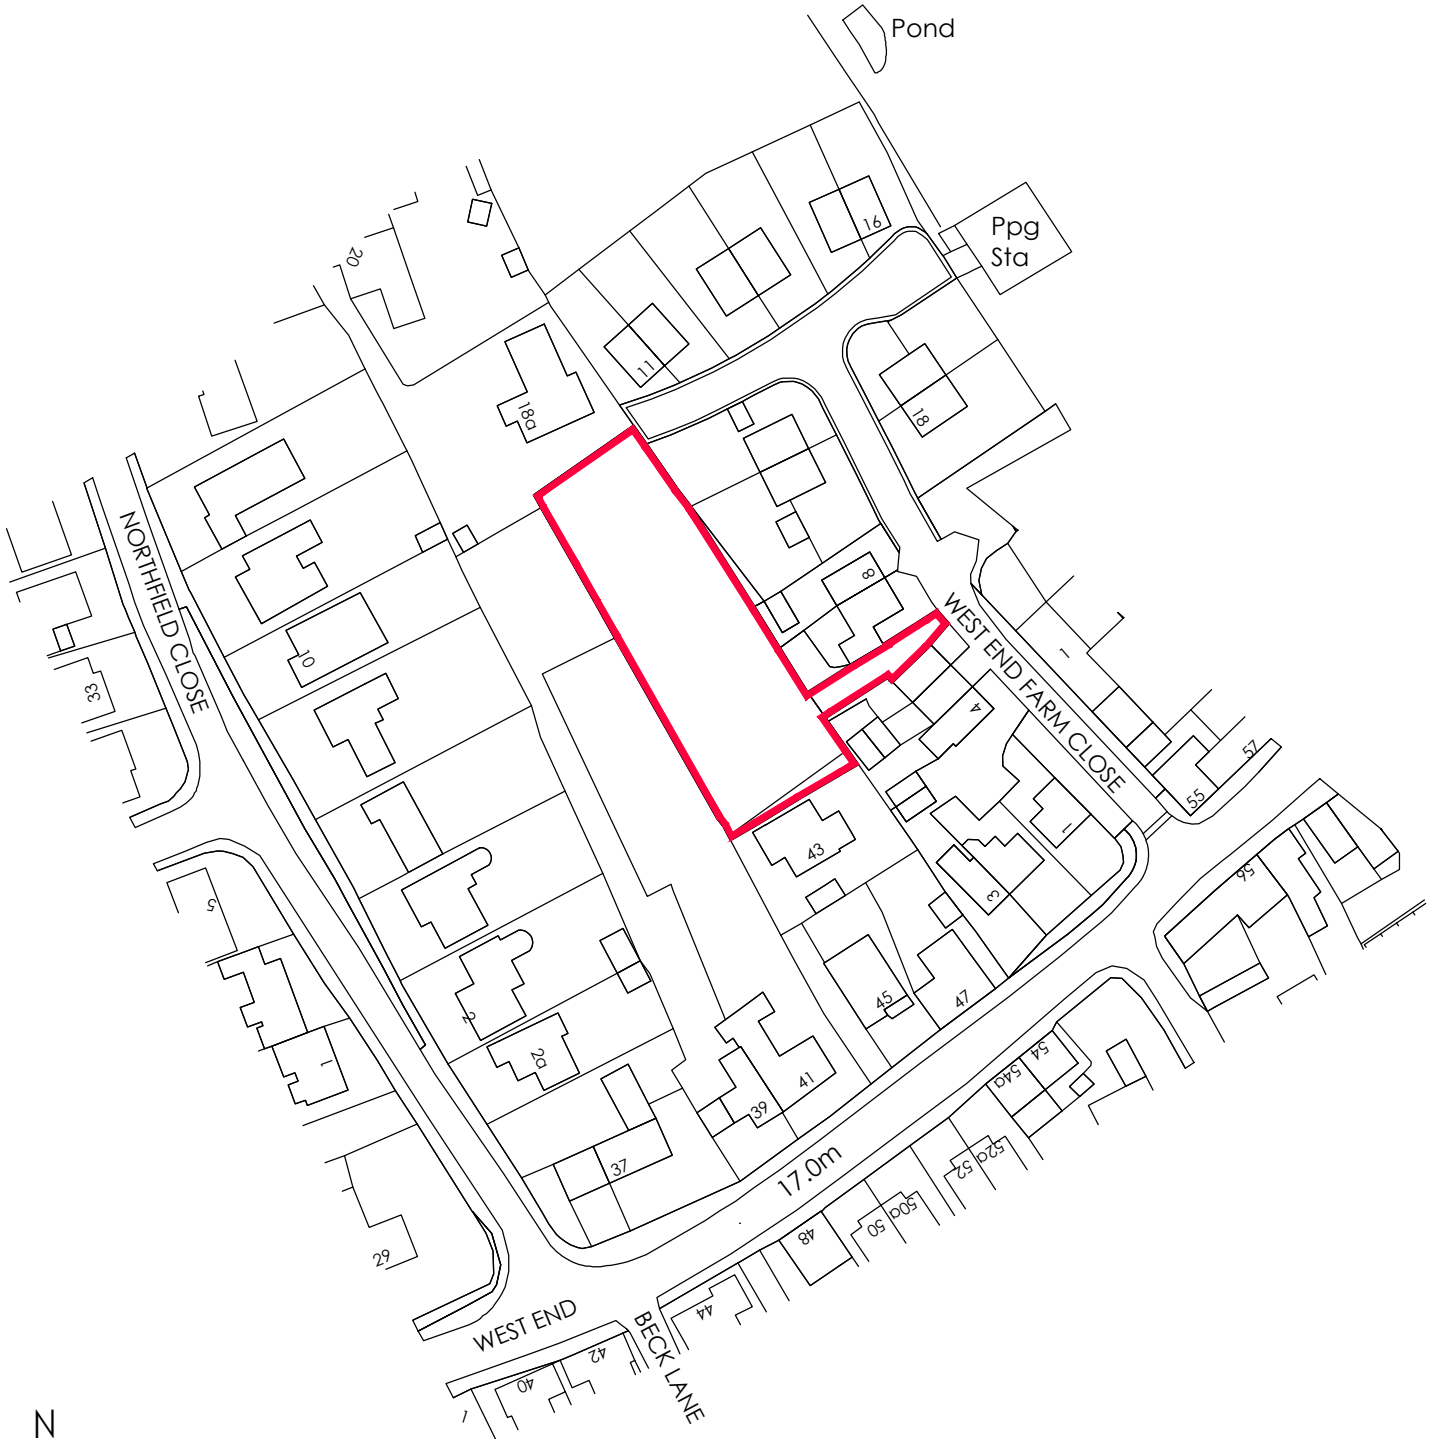

B	RED LINE BOUNDARY AMENDED	04.07.2022	CP
A	RED LINE BOUNDARY AMENDED	18.05.2022	CP

Rev	Revision note	Date	Drawn by
	PROPOSED RESIDENTIAL DEVELOPMENT AT LAND OFF WEST END FARM CLOSE, SOUTH CAVE		
	Drawn by CP	Checked	Date MAY 2022
	Scale 1:1250 at A4	Dwg No J2034 00108	Rev B
	Framework Architects		