


Metres


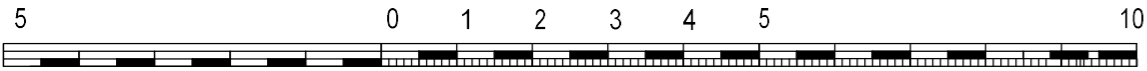


SCALE 1 : 100

**REV/NOTES:**

Where building to the boundaries the adjacent owner is to be informed under the terms of the Party Wall Act 1996 and its provisions followed. Where building over boundaries the adjacent owner is to be served notice under section 65 of the Town & Country Planning Act 1990.

©This drawing and the works depicted are the copyright of ASB Property Consultants LTD and may not be reproduced or amended except by written permission of ASB Property Consultants LTD

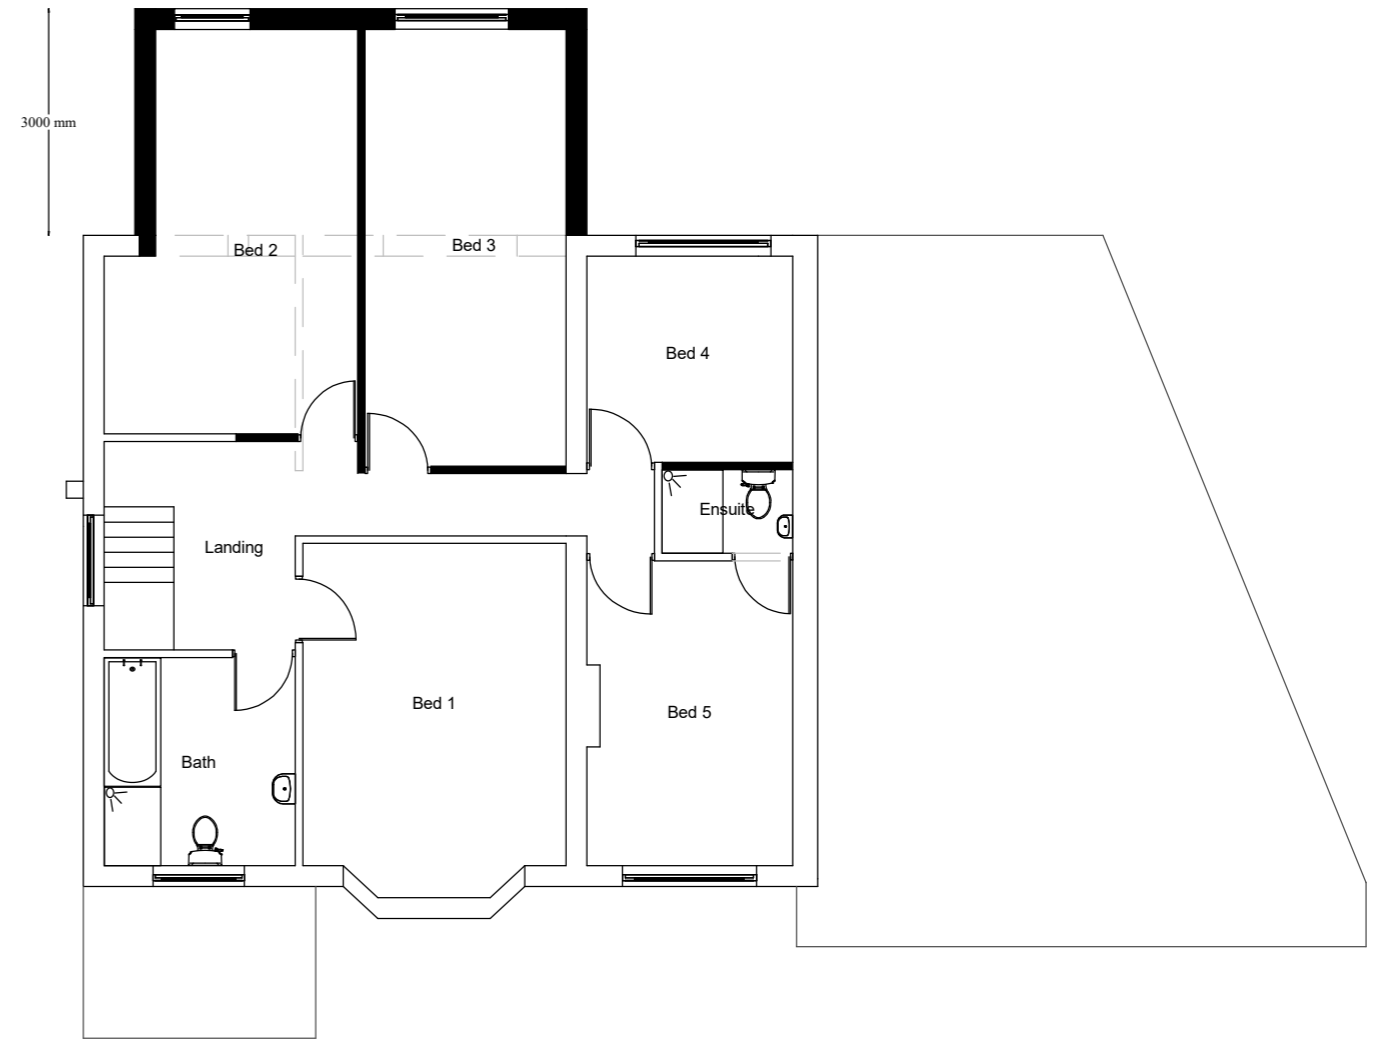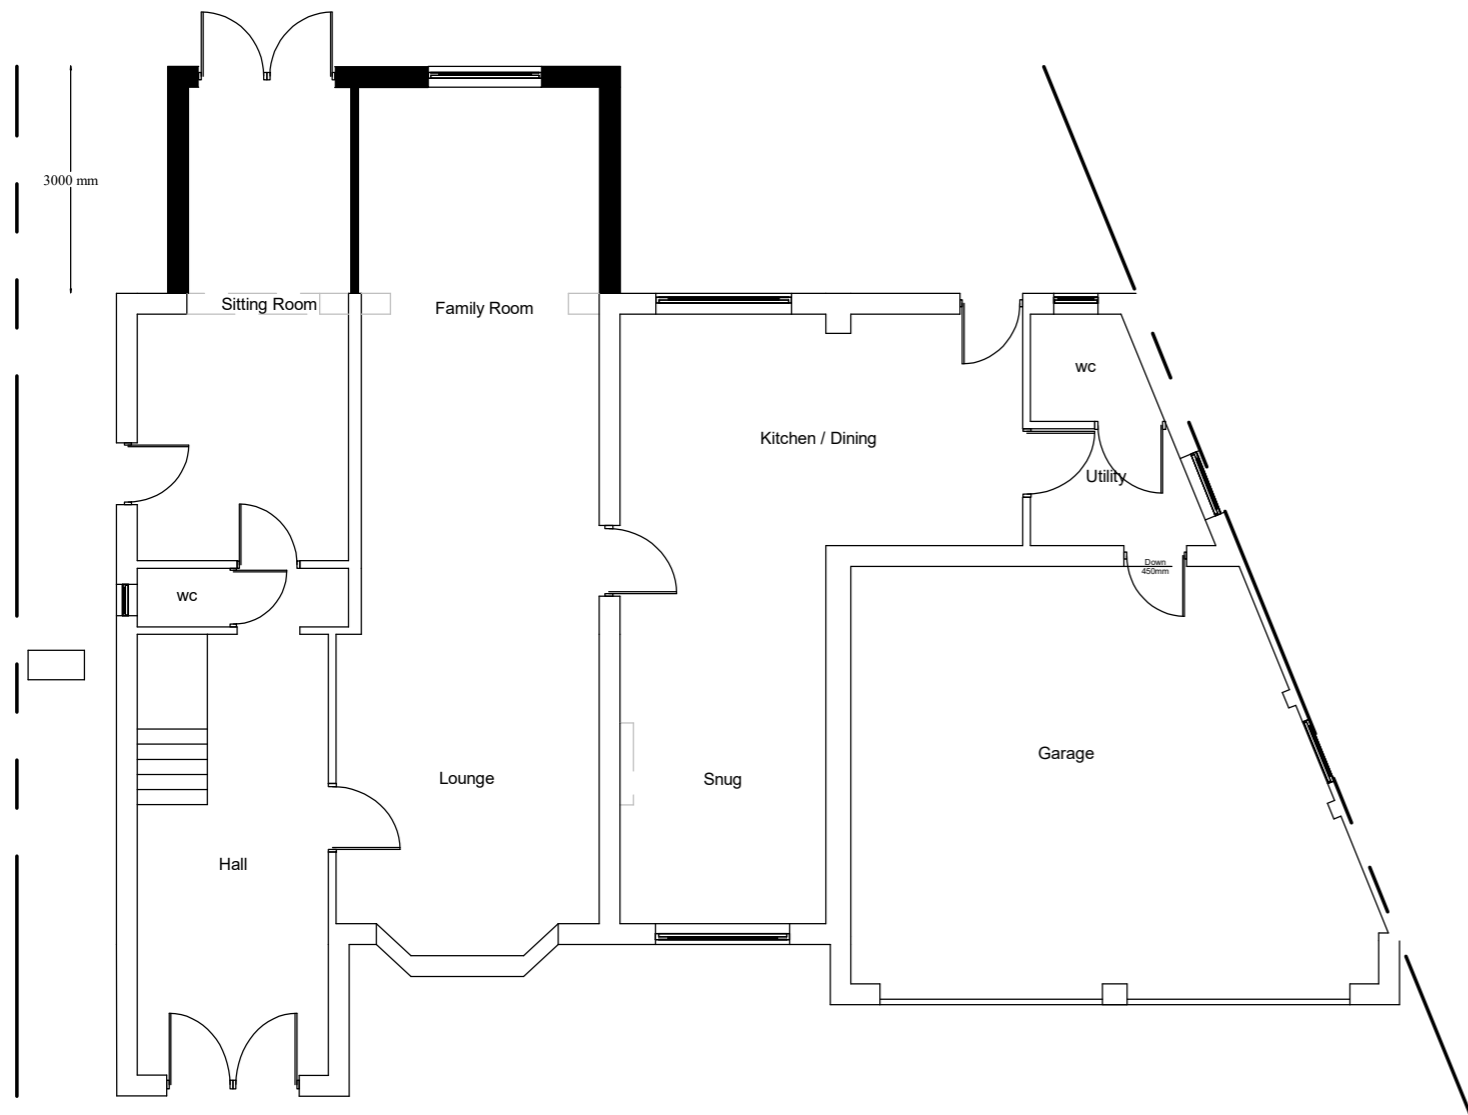

**PROPOSED GF & FF LAYOUT**  
Scale 1:100

Application: <b>COL -2 storey rear extension</b>			
Client:	Mr T S Dhalwal	Date:	4 <sup>th</sup> March 2024
Site:	89 Ditton Road, Datchet, SL3 9LX	Drawn By:	Surps Benning
Scale:	Refer to Drawing @ A3	Dwg.No:	ASB885 - 03COL3

**ASB PROPERTY CONSULTANTS LTD**  
*Planning consultants and Surveyors*

Spaces  
100 Avebury Boulevard  
Milton Keynes Tel : 07854 351 934 - 0808 139 1383  
MK9 1FH Email : asb@gtdesignzLtd.com

Copyright © 2024 ASB PROPERTY CONSULTANTS LTD  
(All rights reserved)