



STOW ON THE WOLD

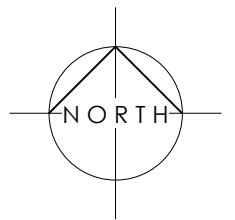

The Coach House
3a New Street, Shipston-on-Stour
Warwickshire, CV36 4EW
01608 661000
studio@hsarchitects.co.uk

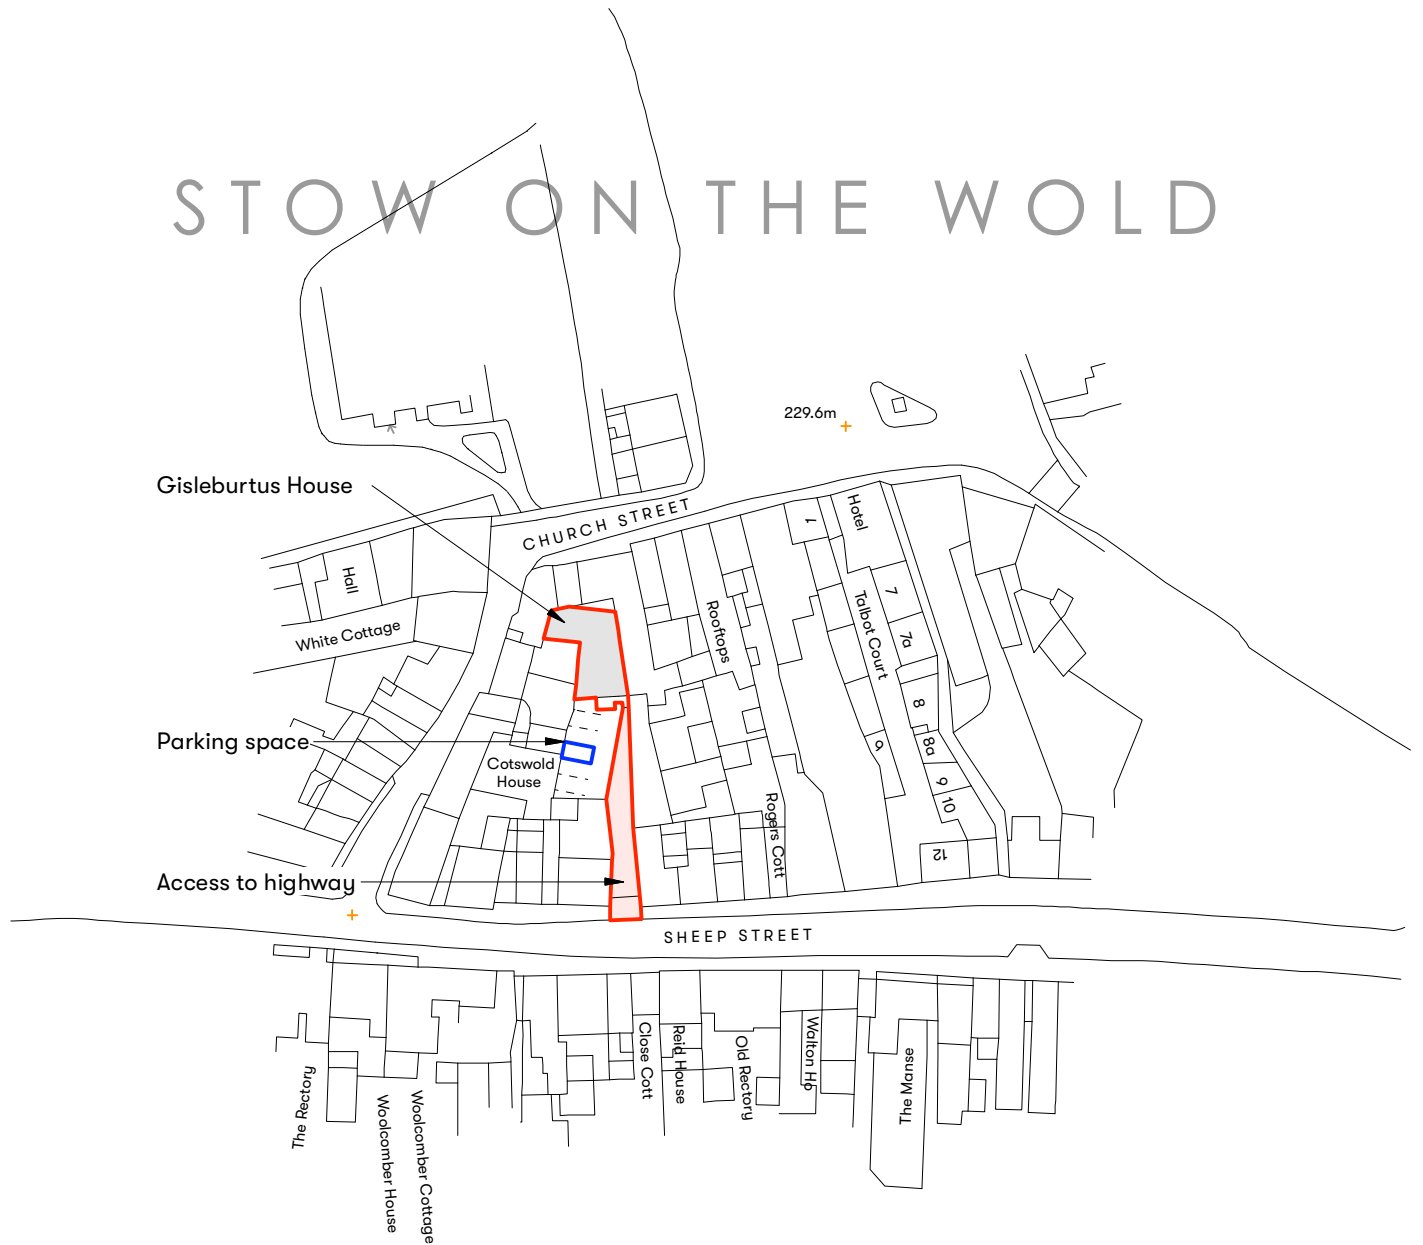

Client	Mr R. Eames	Date	Feb 24		
Job	Gislebertus House, Stow on the Wold	Scale	1:1250 at A4	Drawn	OS Surveys
Drawing Title	Site Location Plan	Job Number	24-002	Drawing Number	01