




footprint of no.existing double garage
(to be demolished)
GEA 43.09m²)

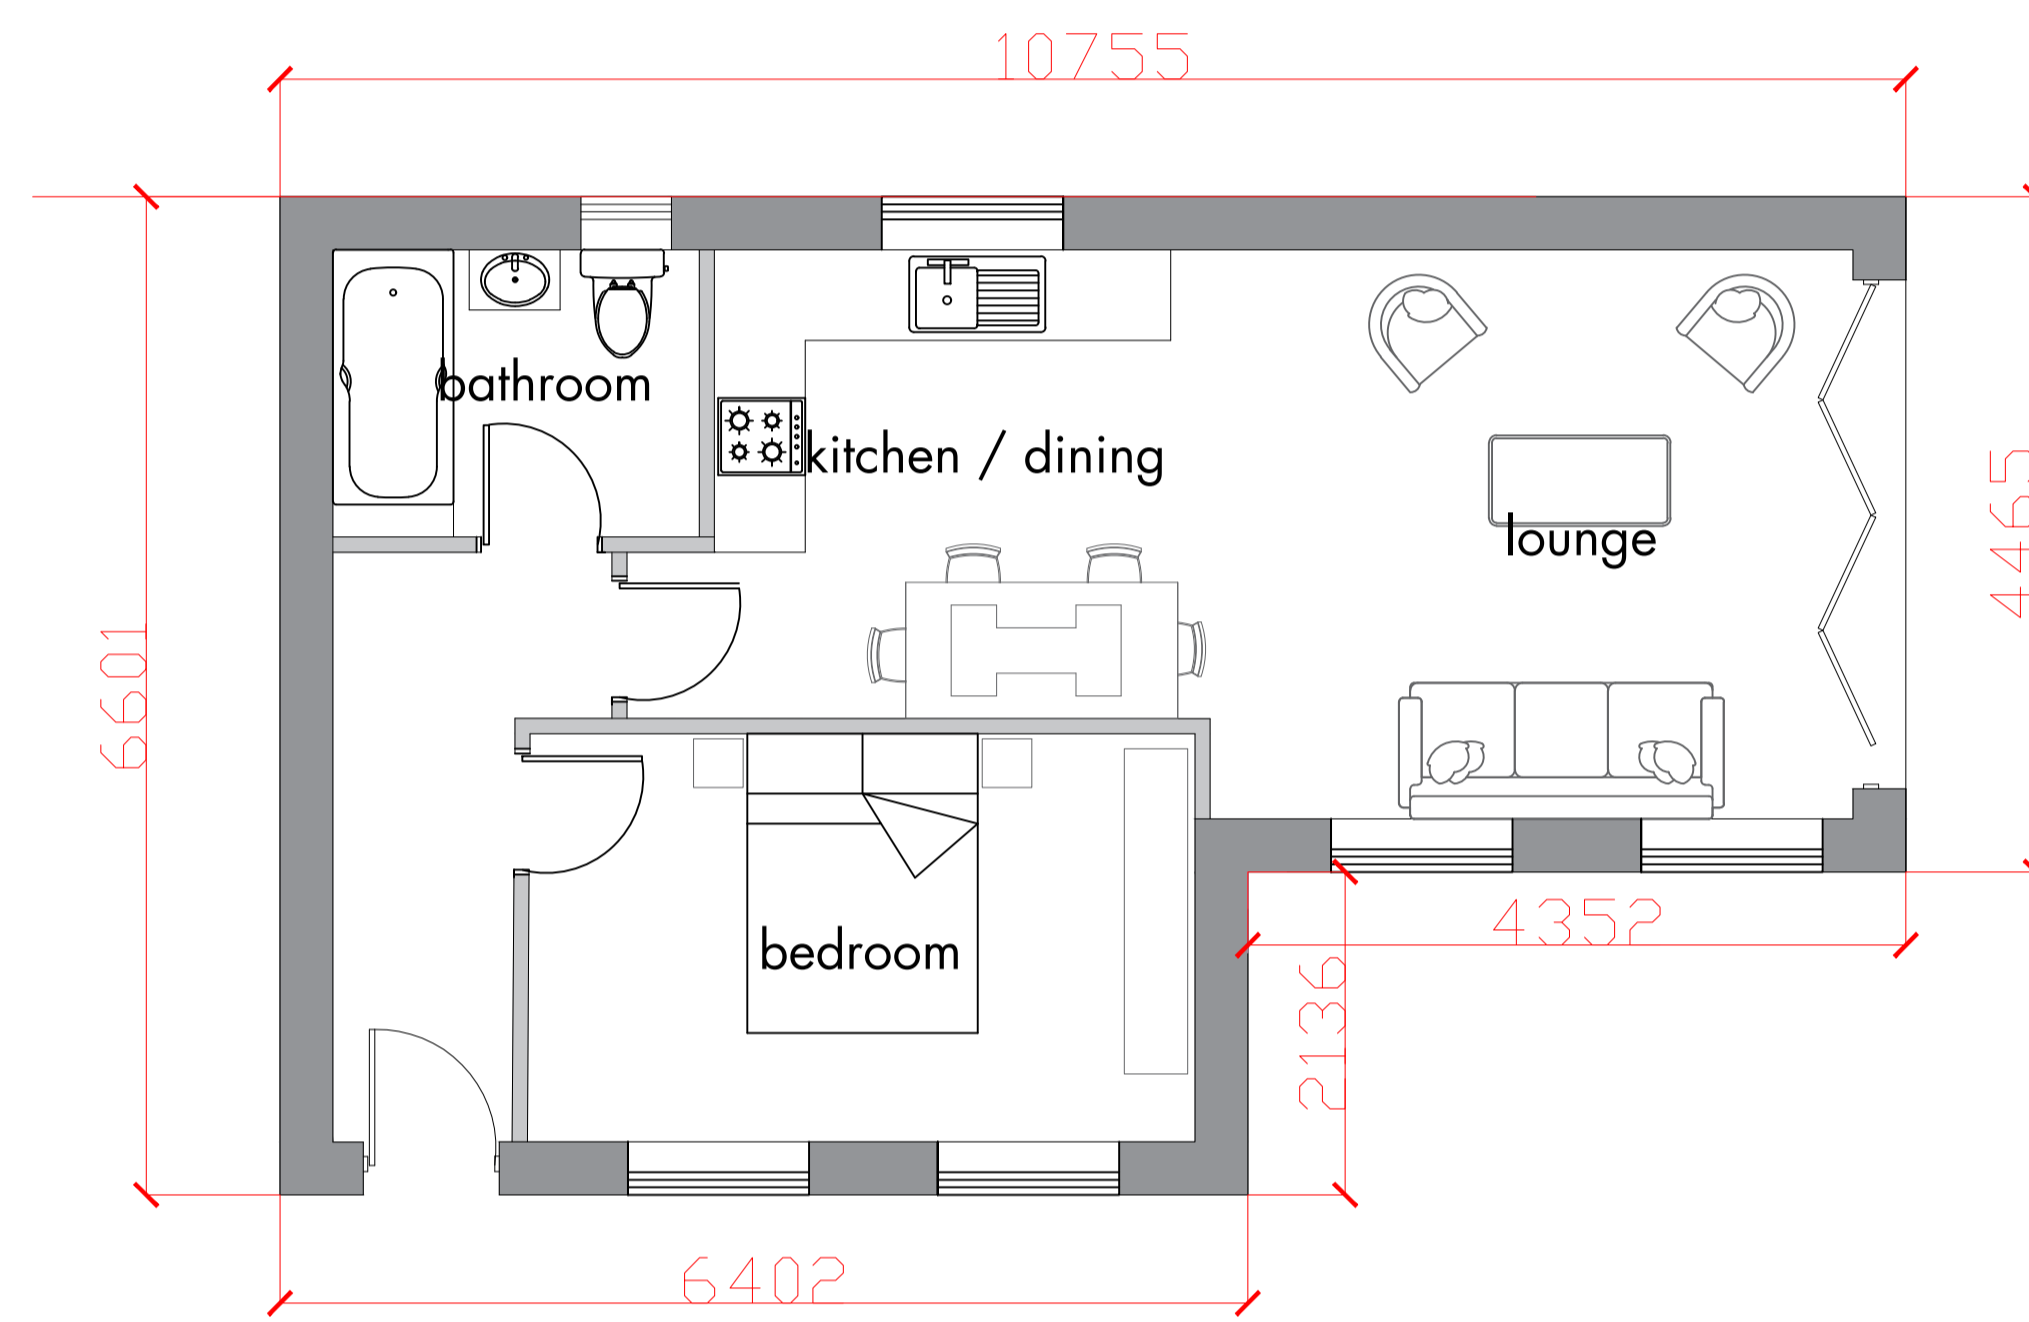

footprint of proposed bungalow
GEA 61.70m²)

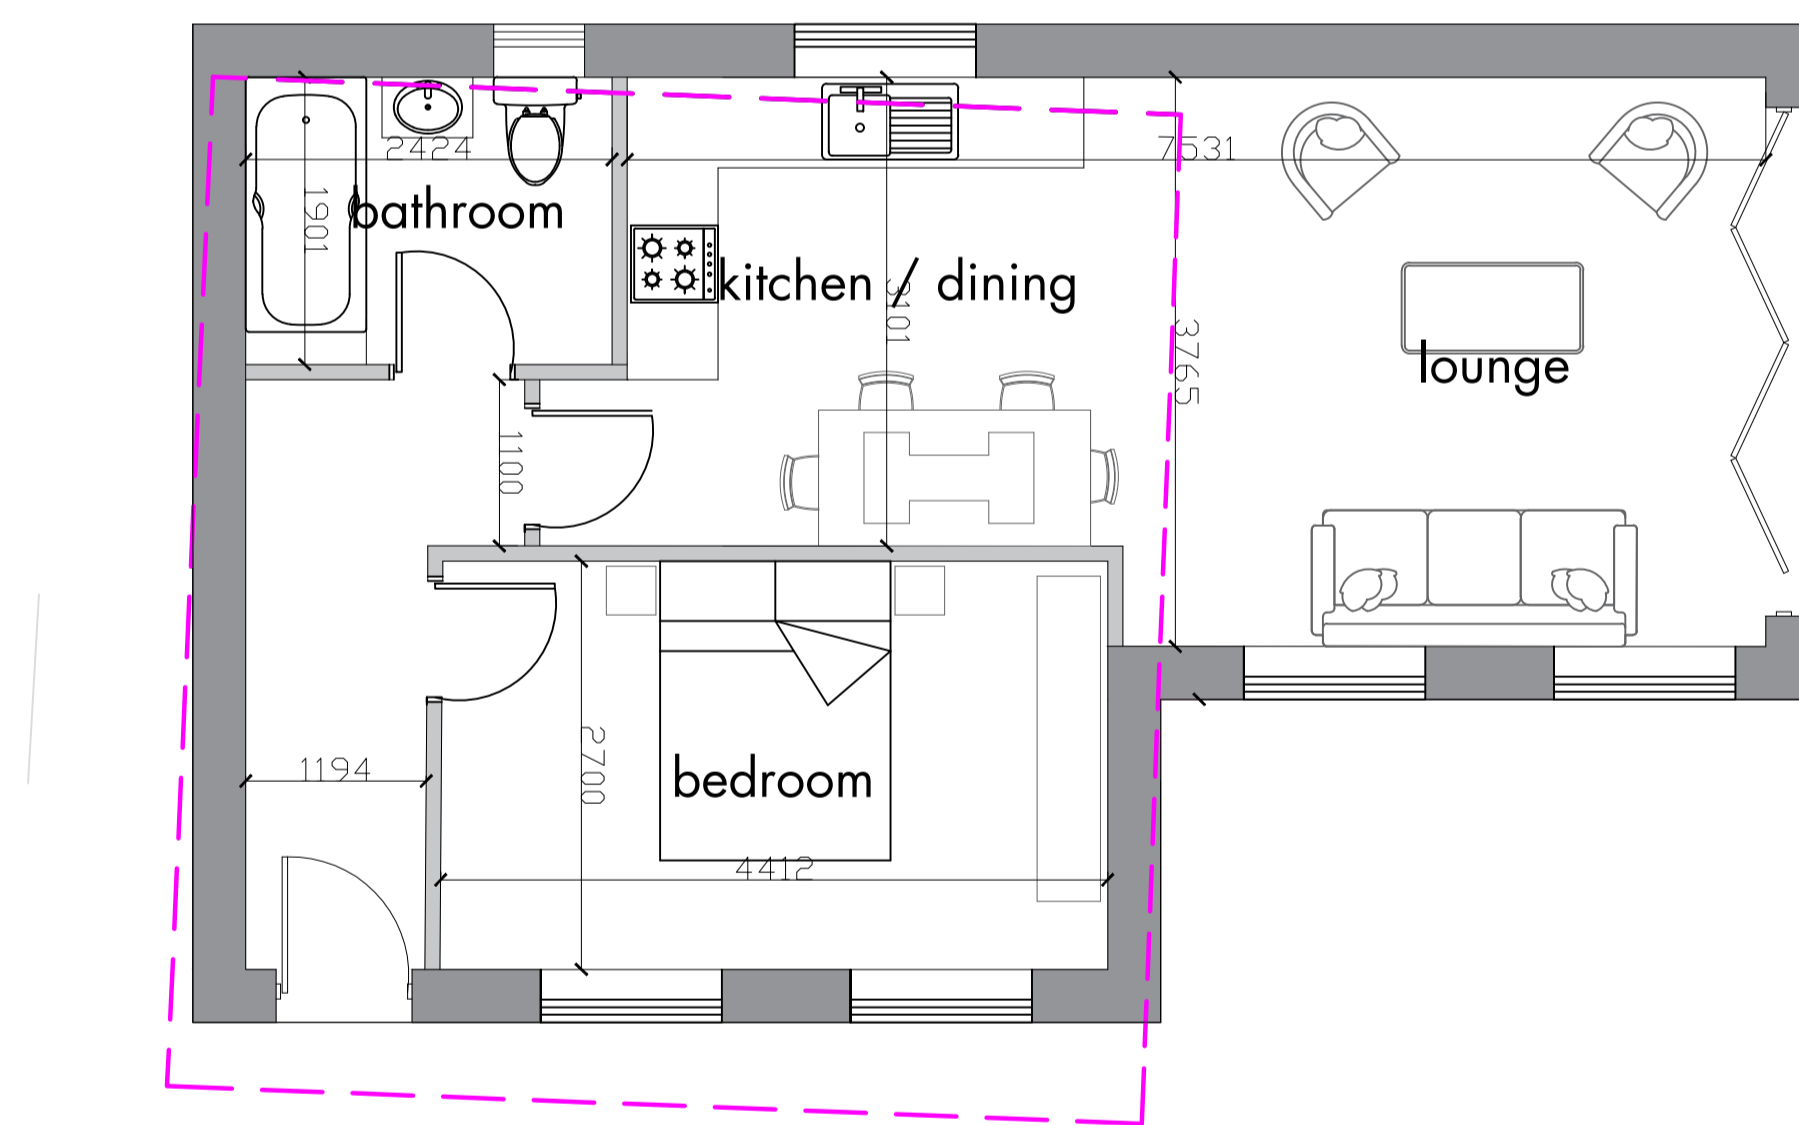

footprint of garage overlaid
on proposed bungalow

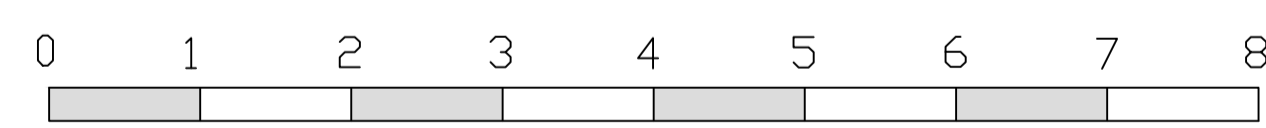

Existing garage and proposed property comparison
 Proposed one bedroom detached bungalow
 14 Pilgrims View, Ash, Aldershot, GU12 6HU
 Scale 1:50
 Date: February 2023
 Drawing Number: GP/05/24 Rev
 Imageon Designs Ltd
 La Cannerie, Morainville Jouveaux, Normandie, France, 27260
 Tel:0033 232412899 email: imageondesignsld@live.co.uk