



Should there be any conflict between details and measurements on this or any other Simon Best Associates drawing, Simon Best Associates should be informed prior to construction on site. Until full approval of both planning and building regulations have been granted all drawings are preliminary and are not for construction. If any work commences prior to approval being granted it is entirely at his/her own risk. This Drawing is Subject to Copyright ©. All drawings remain the copyright of Simon Best Associates Ltd and may not be copied or reproduced without written consent of Simon Best Associates Ltd.

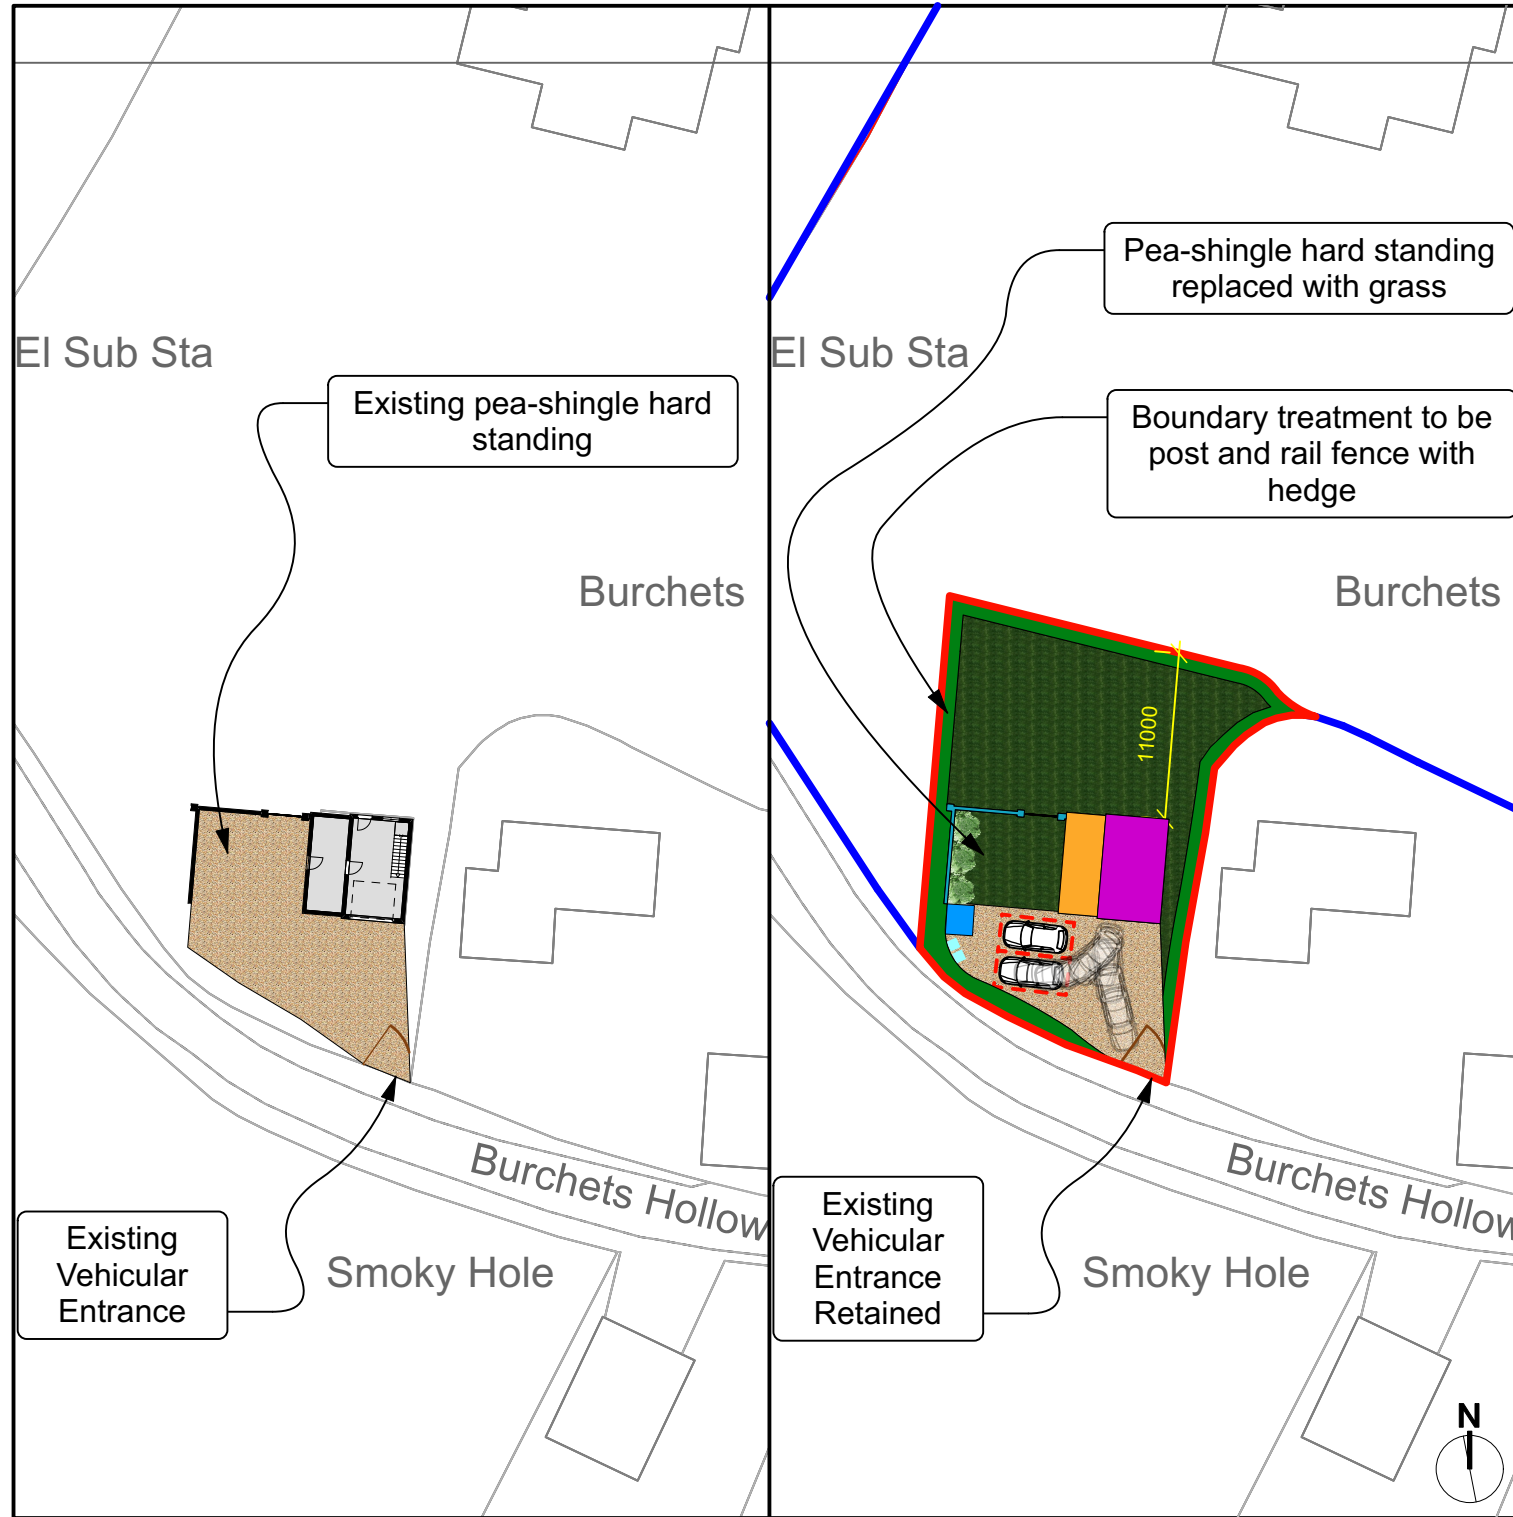

EXISTING BLOCK PLAN | 1:500

PROPOSED BLOCK PLAN | 1:500

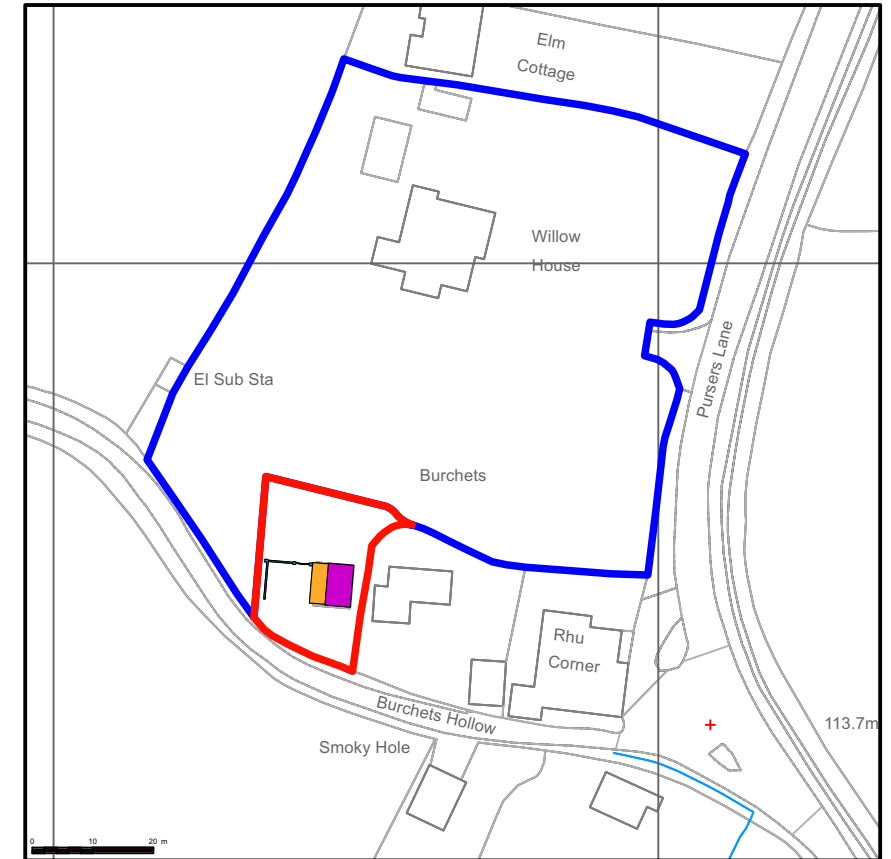

SITE LOCATION PLAN | 1:1250

0 10 20 30 40 50 M



EXISTING DWELLING	REPLACEMENT OF EXISTING EXTENSION	EXISTING EXTERNAL RETAINING WALL	SITE BOUNDARY	2X CAR PARKING SPACES
SECURE BIKE STORAGE	PROPOSED REFUGE & RECYCLING BINS			



The Long Barn, High House Farm, Shere, Guildford
 Surrey, GU5 9BU T: 01306 731180
 M:07818 422080 E:info@simonbestassociates.com
 www.simonbestassociates.com

Copyright © 2024 Simon Best Associates Ltd. All rights reserved.

Sheet Title: Location & Block Plan
Client: Sally and Marcus Ashworth
Address: Willow House, Pursers Lane, Peaslake, Guildford, GU5 9RG
Drawing Title: Planning Application Document
Scale: 1:1250 (SLP) 1:500 (BP) @ A3
Date: February 2024