




NORTH ELEVATION

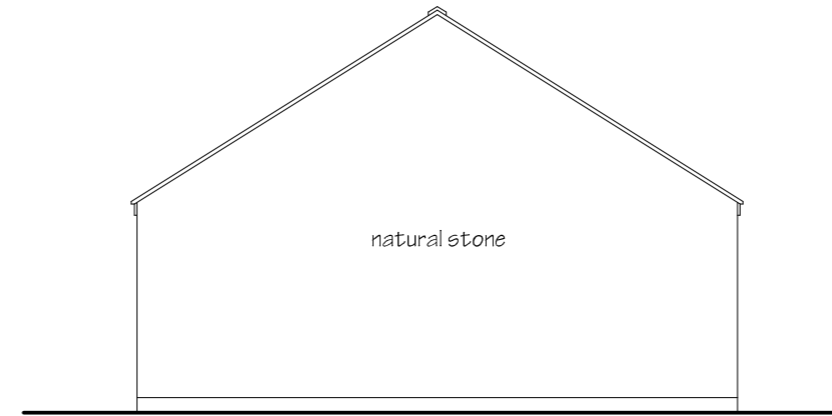


EAST ELEVATION

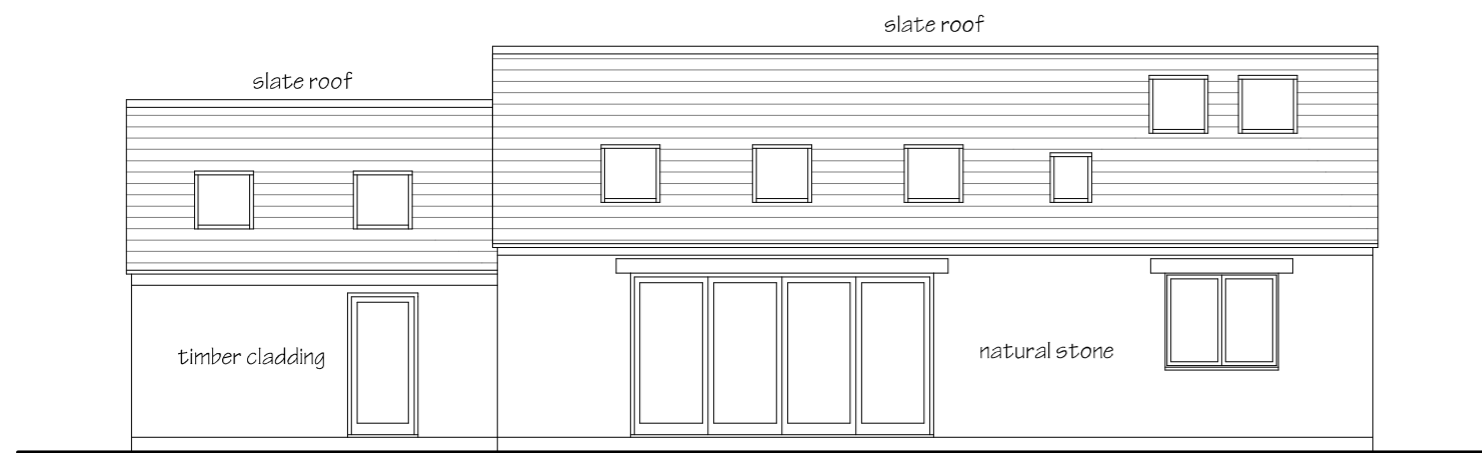


SOUTH ELEVATION

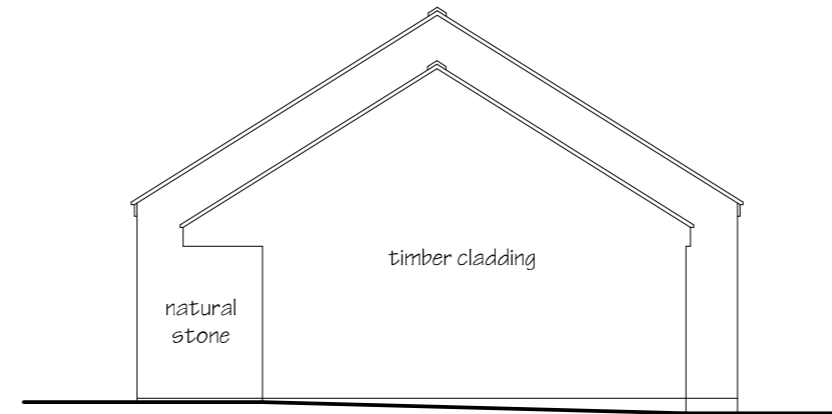


WEST ELEVATION

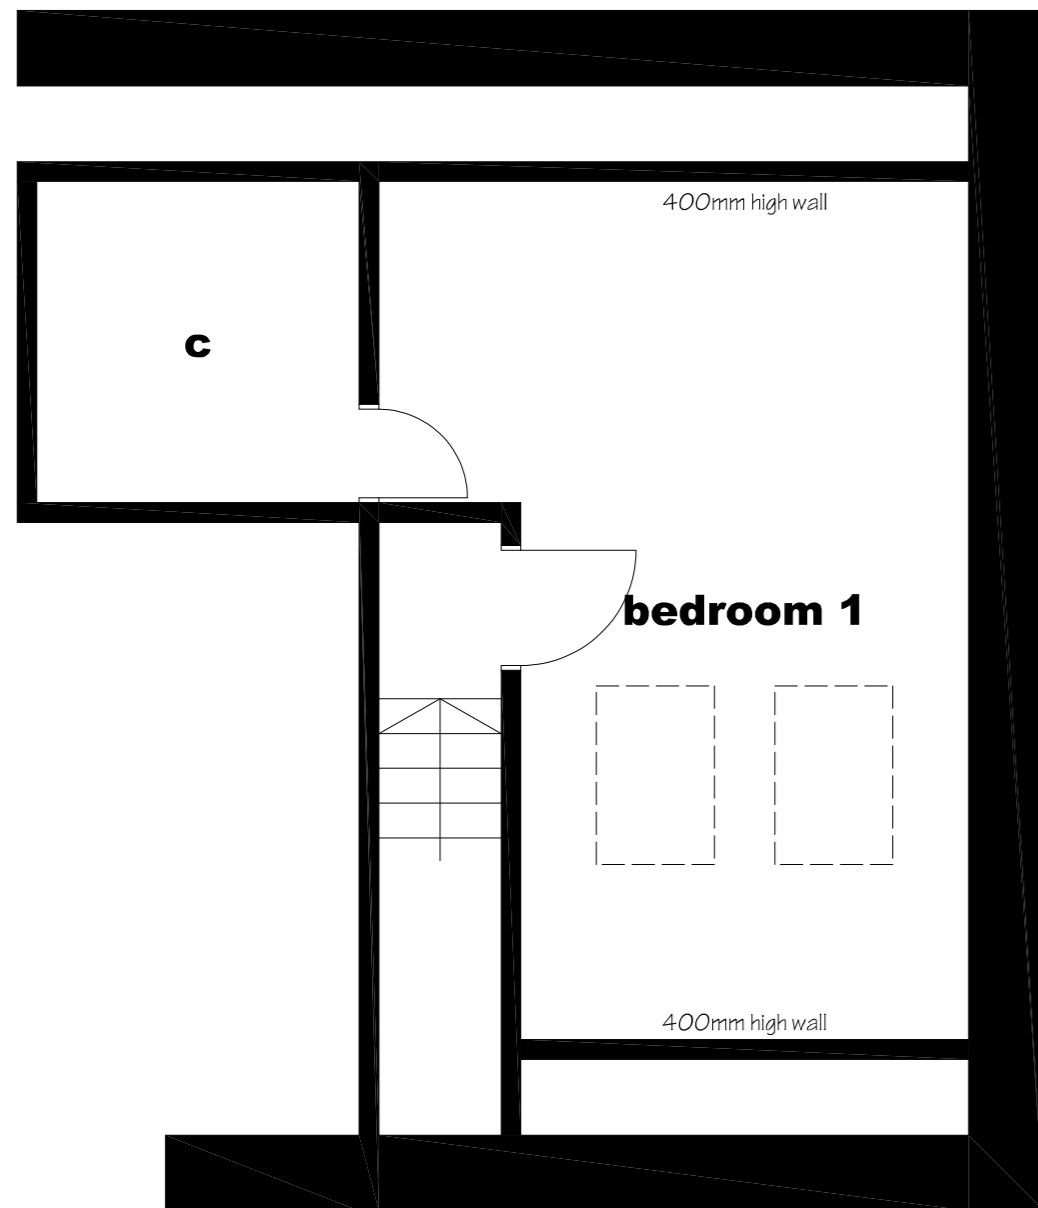


FIRST FLOOR PLAN

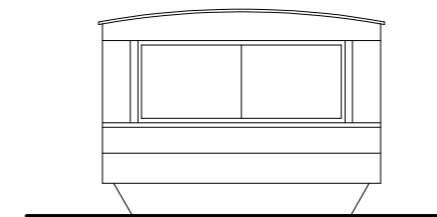


WEST ELEVATION

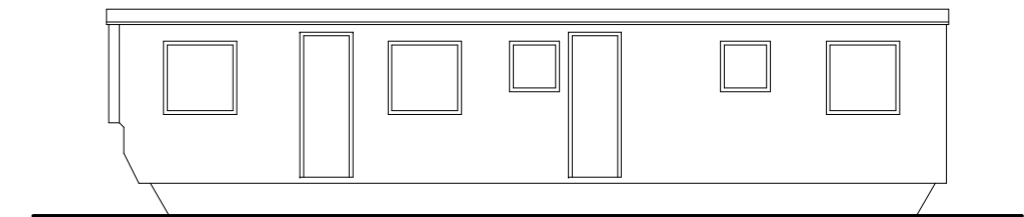

SOUTH ELEVATION

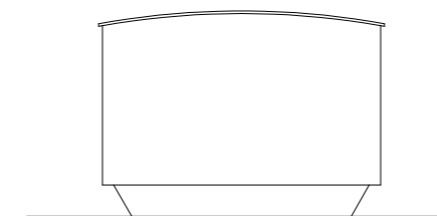

EAST ELEVATION

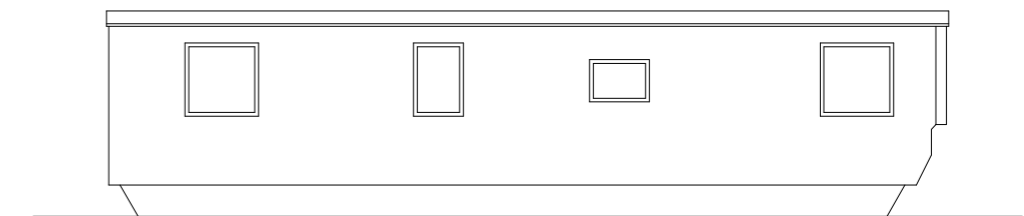

NORTH ELEVATION

K E V I N S M I T H *Architectural Services*
7 Ludlow Close, Frome, Somerset . BA11 2ES TEL. 07946 678348 WEB. www.kevinsmith.co.uk

Client **DENNIS SWIFT**

Job **SLODBROOK FARM , RODE , FROME , SOMERSET .**

Title **SURVEY DETAILS 3**

Scales **1:50 1:100**

Date **SEPT 2022**

Ref No **2407 / 03**