

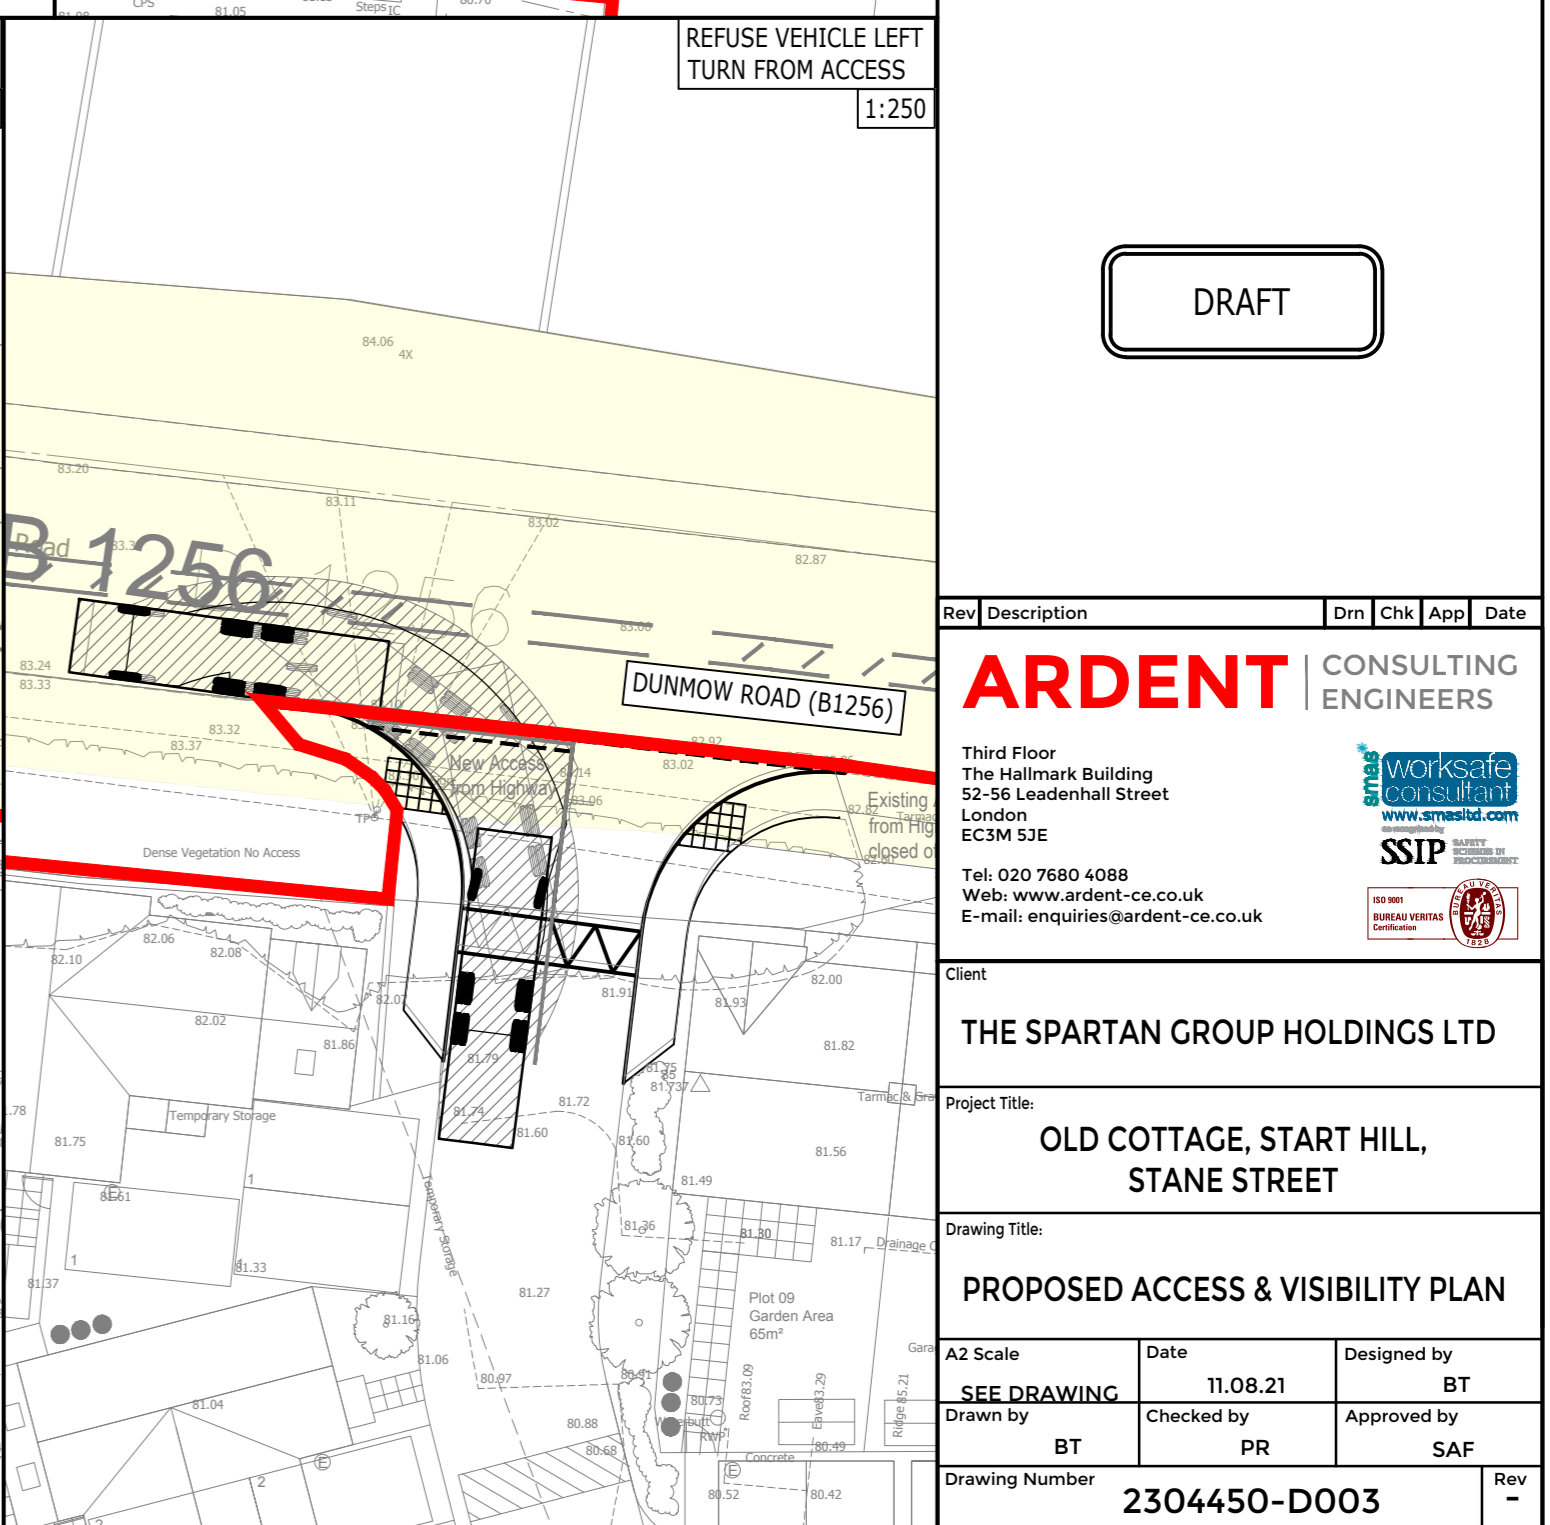
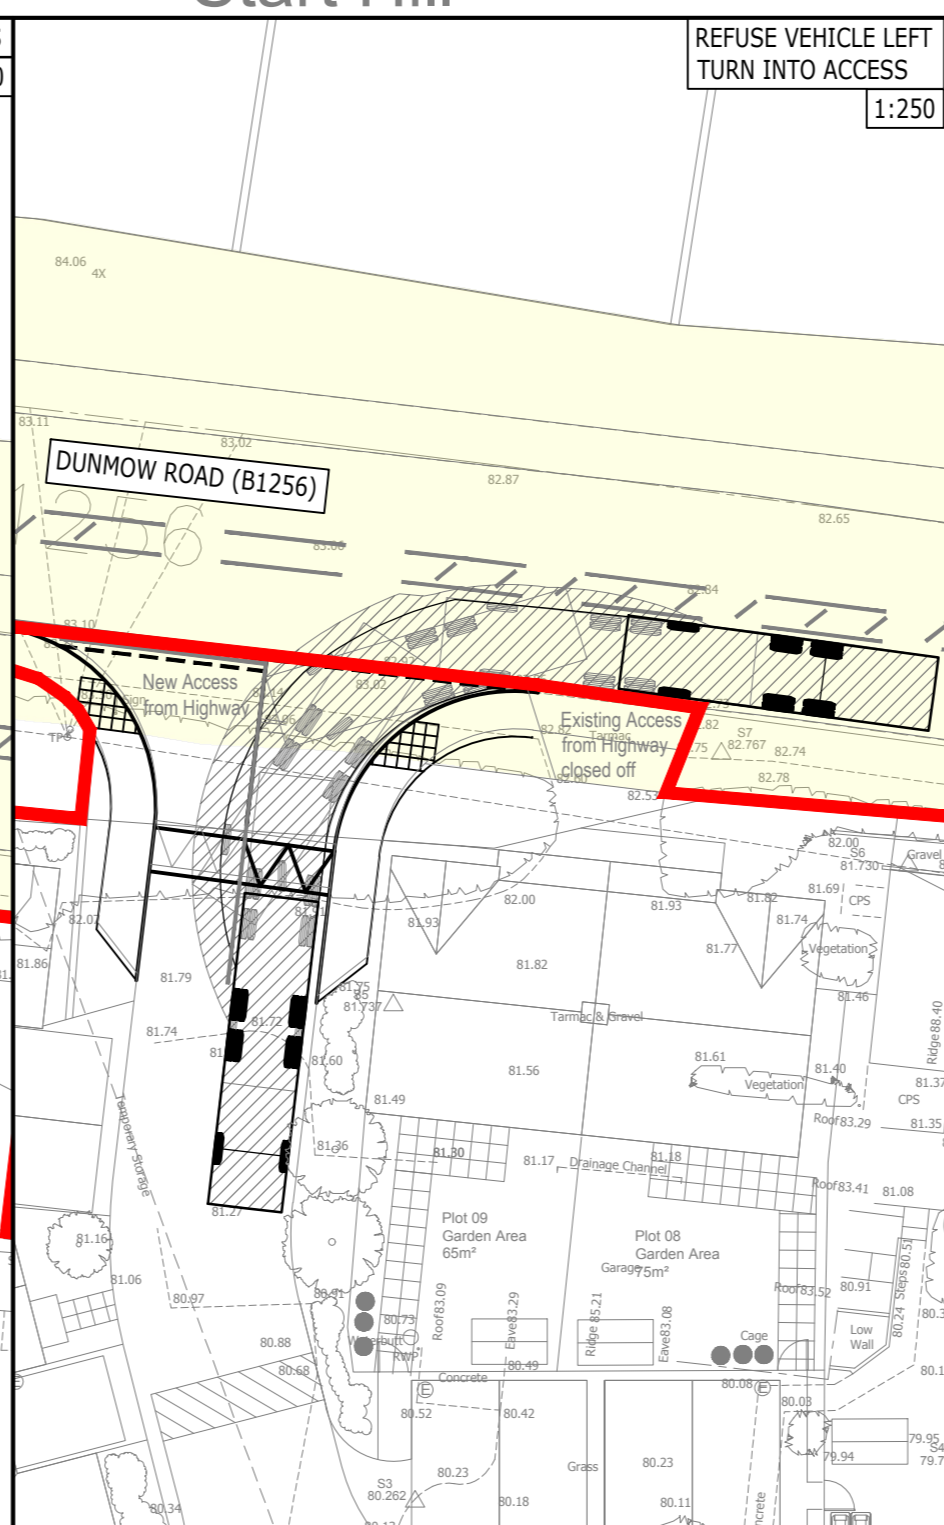


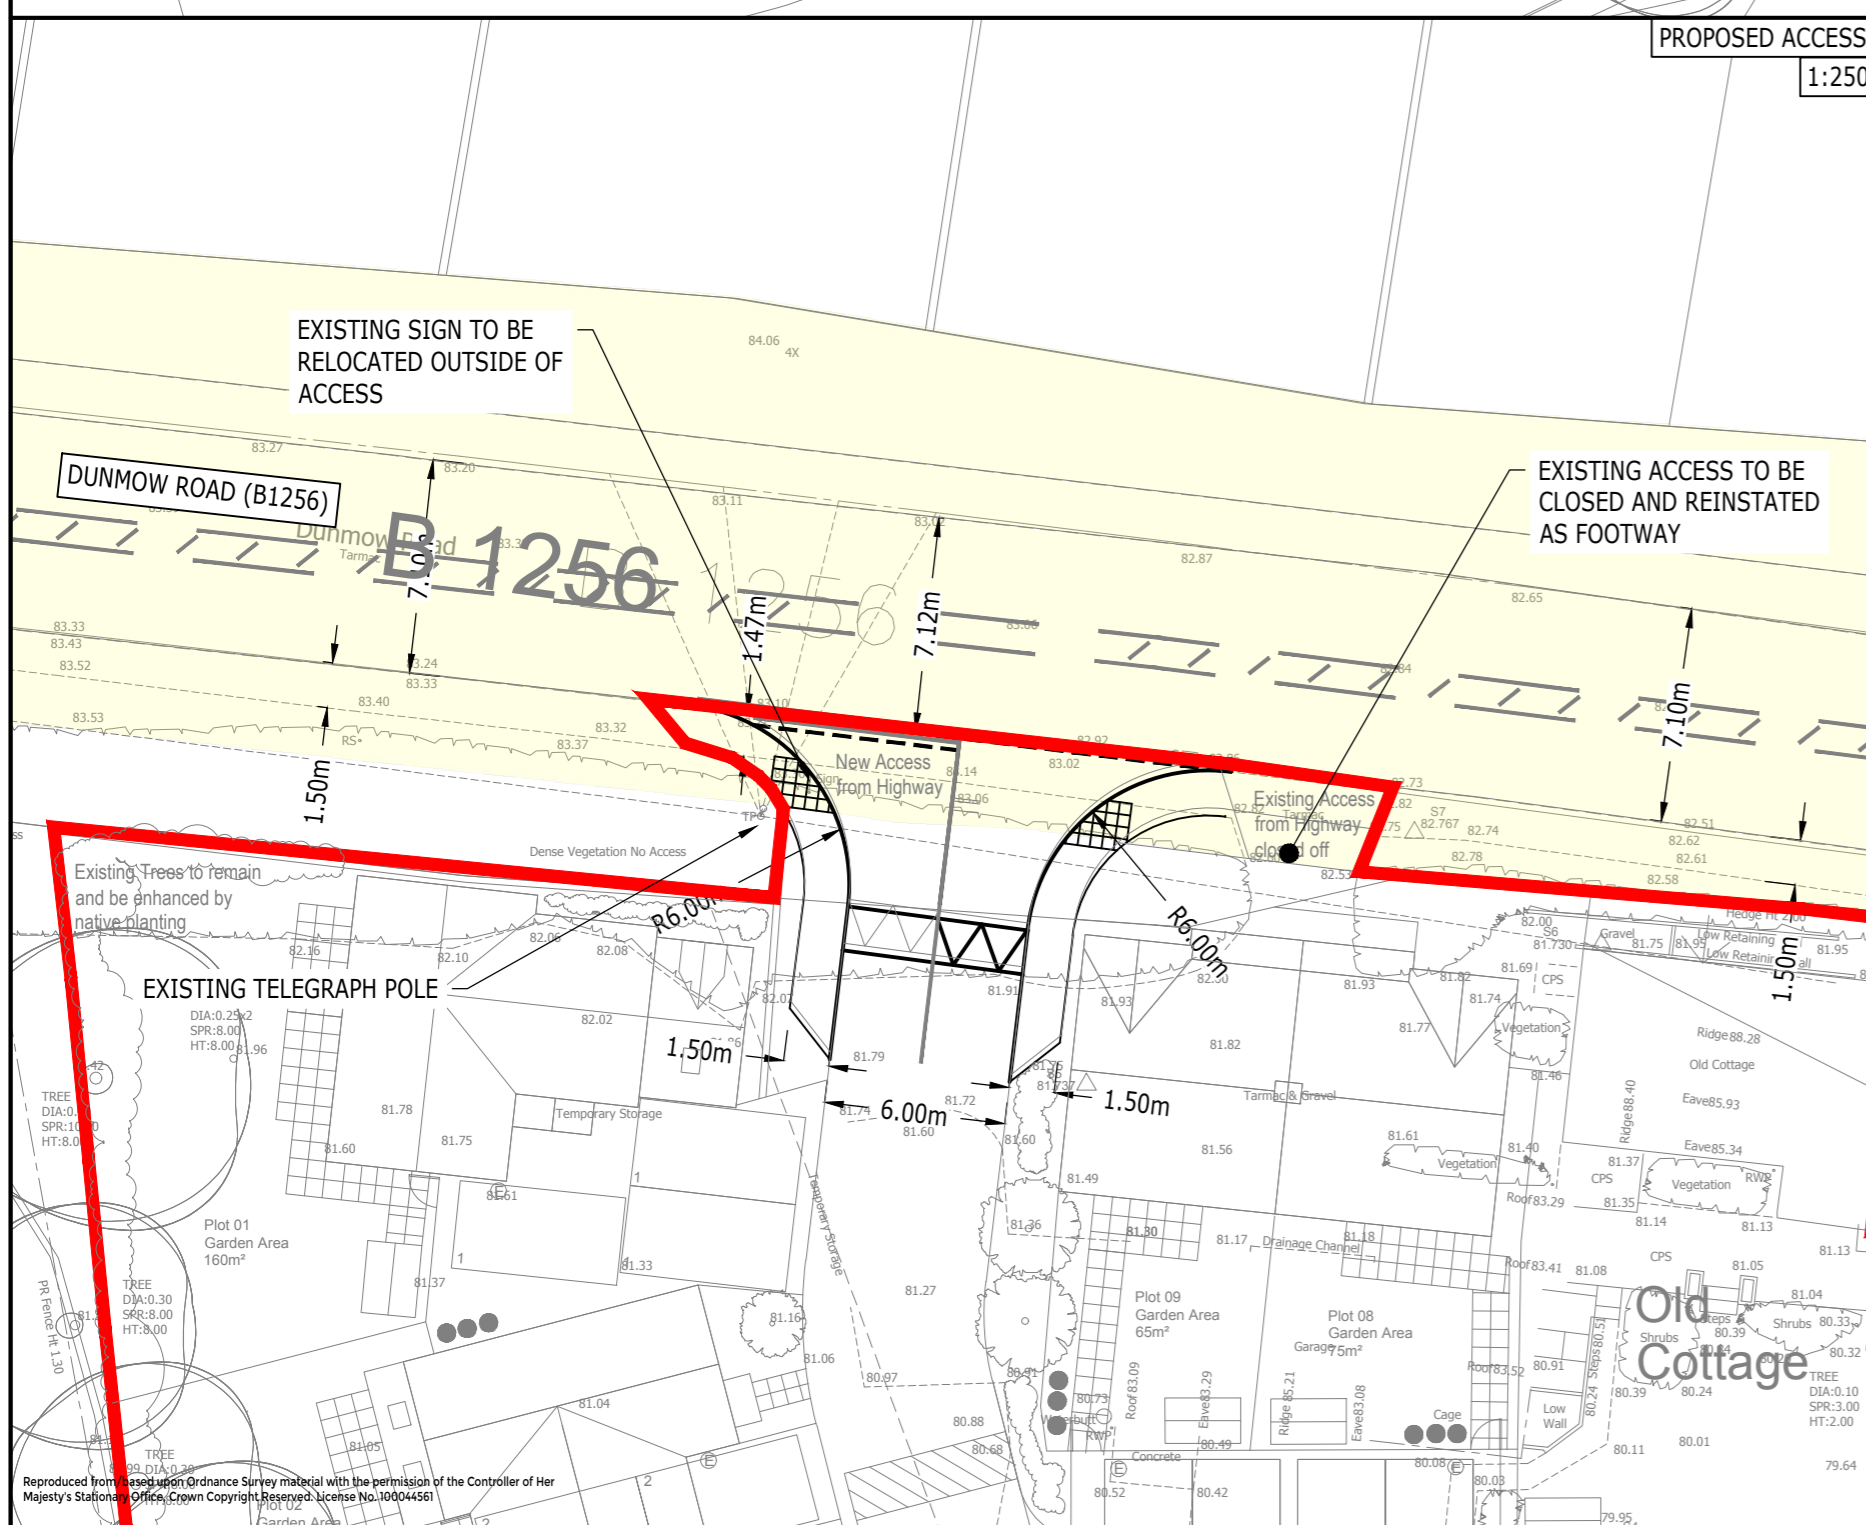

NOTES:  
DRAWING IS SUBJECT TO LAND BOUNDARIES AND DETAILED DESIGN.

KEY:  
 HIGHWAY BOUNDARY TRANSCRIBED FROM ESSEX COUNTY COUNCIL RECORDS  
 TRANSCRIBED REDLINE BOUNDARY FROM DRAWING BRD/20/032/001 PRODUCED BY BRD ARCHITECTS

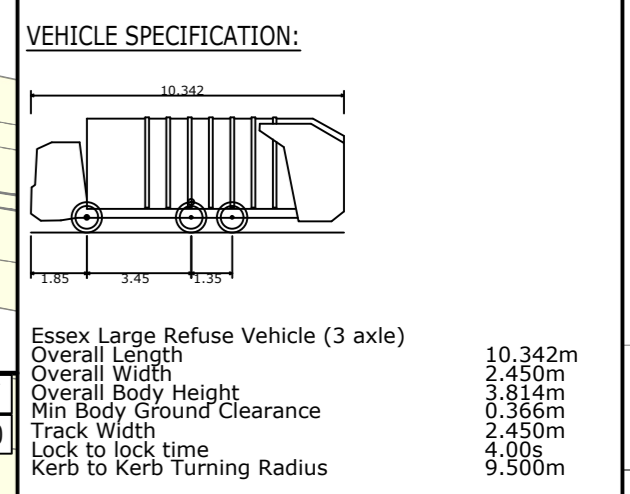

DRAFT

Rev	Description	Drn	Chk	App	Date
Third Floor The Hallmark Building 52-56 Leadenhall Street London EC3M 5JE Tel: 020 7680 4088 Web: www.ardent-ce.co.uk E-mail: enquiries@ardent-ce.co.uk					

Client		
THE SPARTAN GROUP HOLDINGS LTD		
Project Title		
OLD COTTAGE, START HILL, STANE STREET		
Drawing Title		
PROPOSED ACCESS & VISIBILITY PLAN		
A2 Scale	Date	Designed by
SEE DRAWING	11.08.21	BT
Drawn by	Checked by	Approved by
BT	PR	SAF
Drawing Number		Rev
2304450-D003		-