
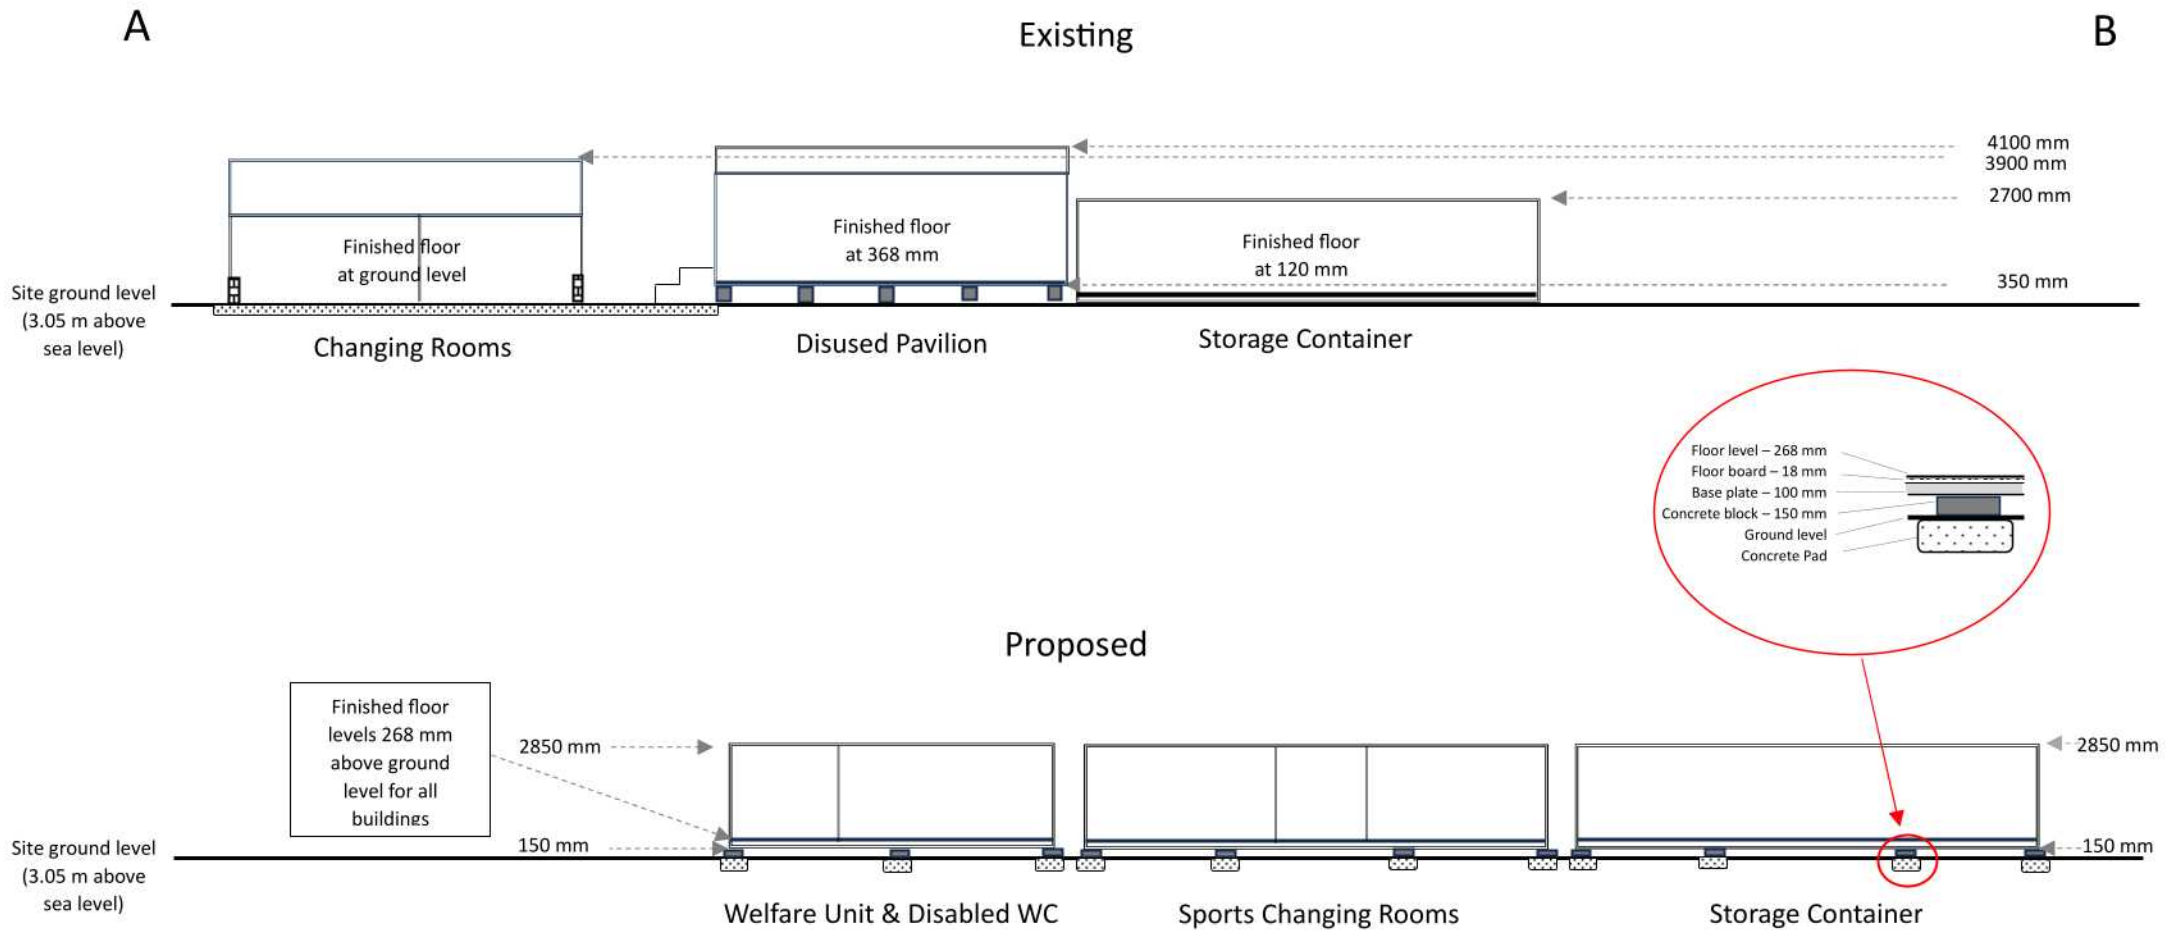


# Existing & Proposed Cross Sections and Finished Floor & Site Levels

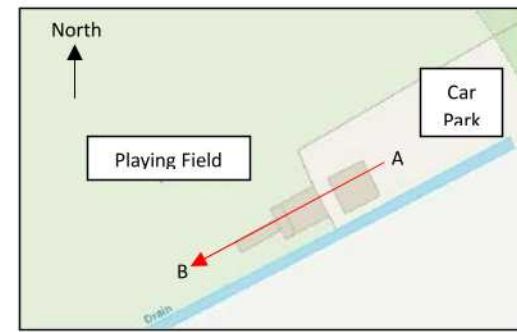

Scale 1:200

Ground levels will be unchanged.

-  Concrete Pads 250mm x 750mm
-  Concrete Blocks 150mm x 500mm