


# Proposed Field Layout

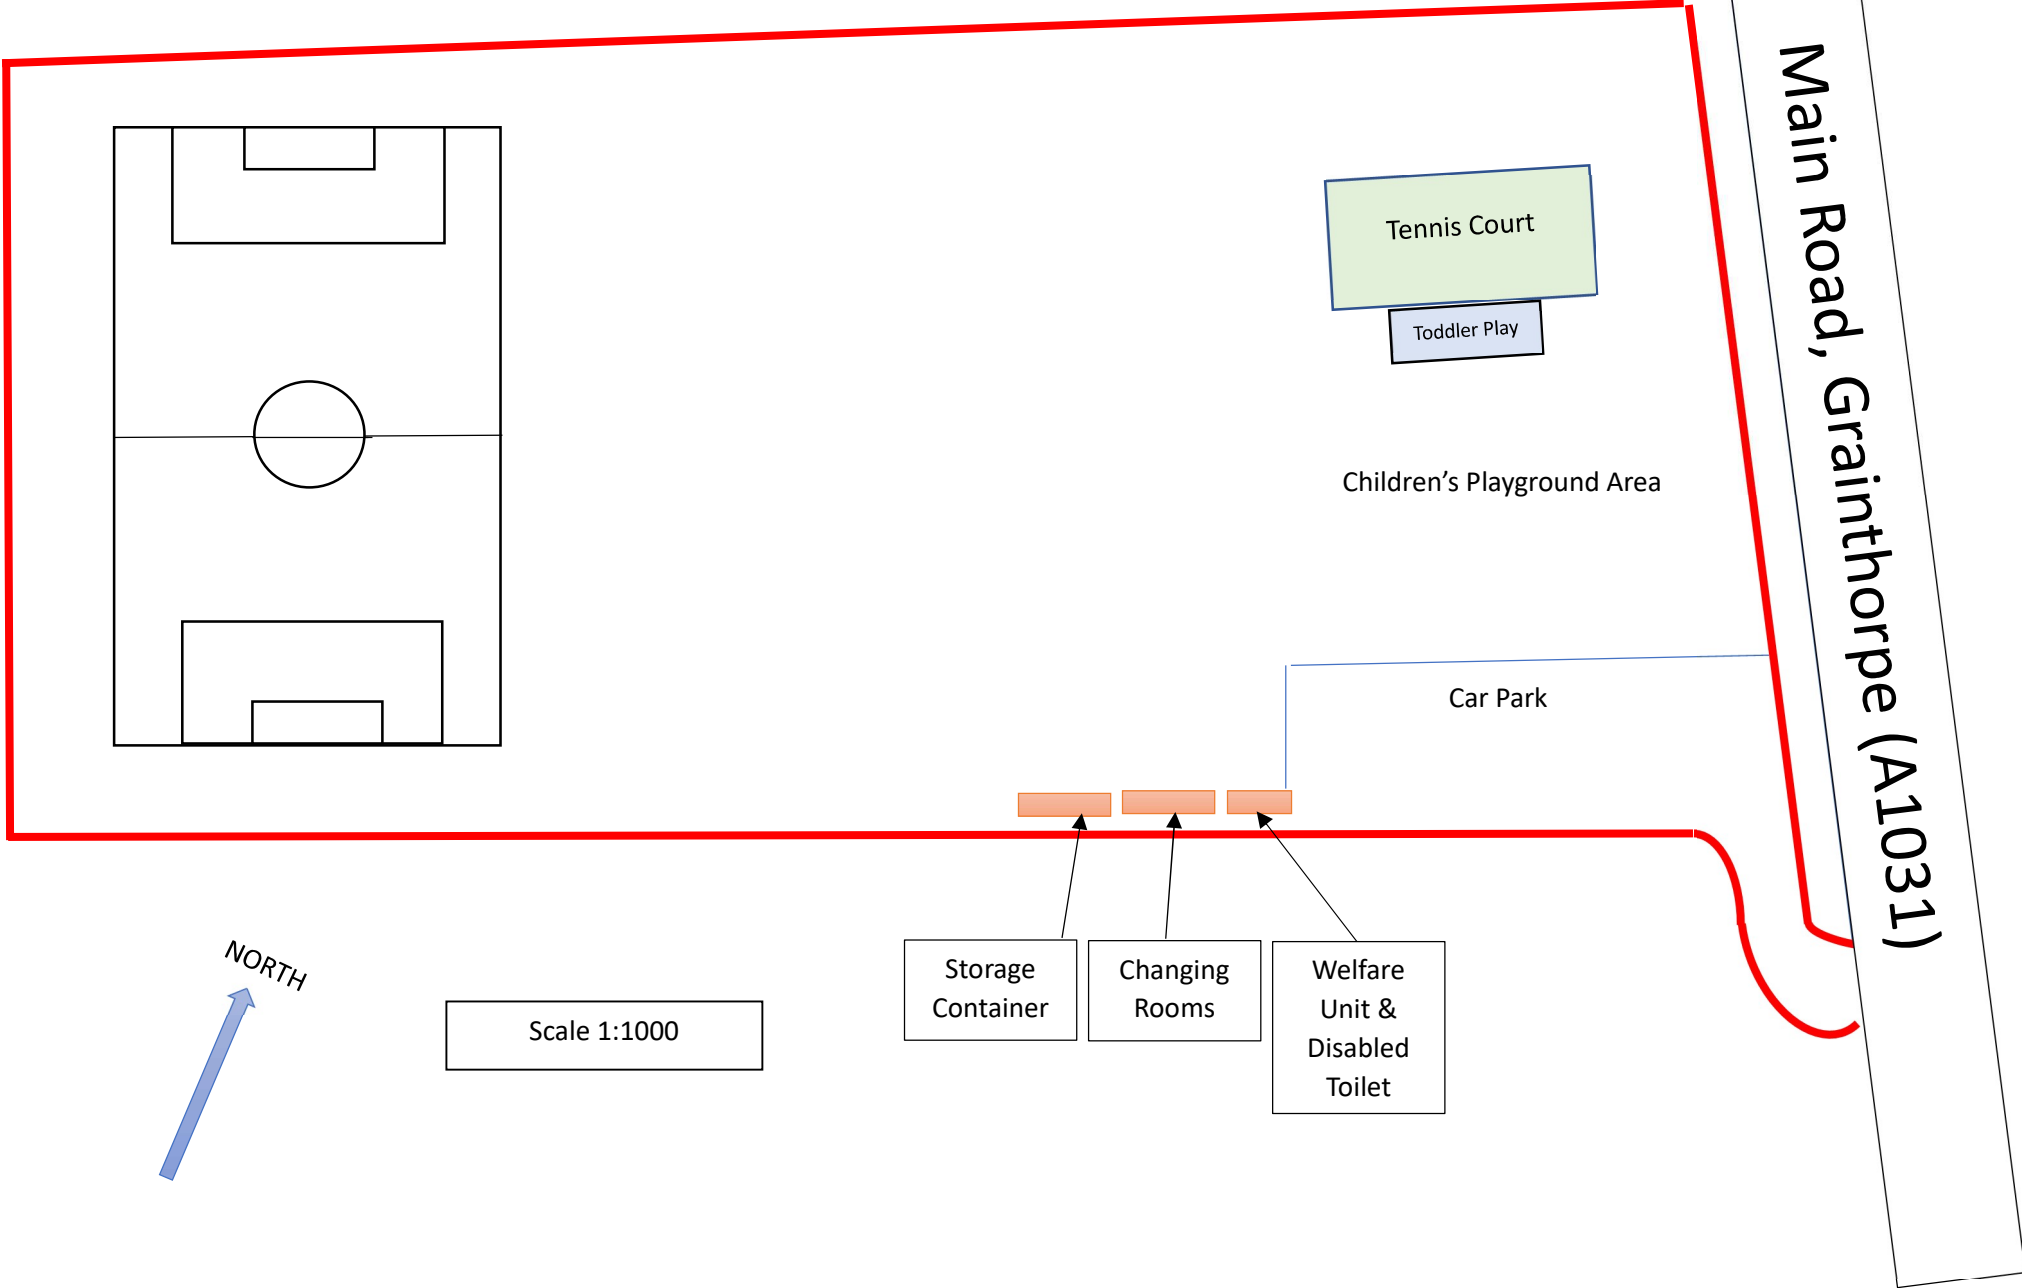

NORTH  
↑

Scale 1:1000

Storage  
Container

Changing  
Rooms

Welfare  
Unit &  
Disabled  
Toilet

Tennis Court

Toddler Play

Children's Playground Area

Car Park

Main Road, Grainthorpe (A1031)