


Ordnance Survey (c) Crown Copyright 2014. All rights reserved. Licence number 10002432

LOCATION PLAN

SCALE 1:2500

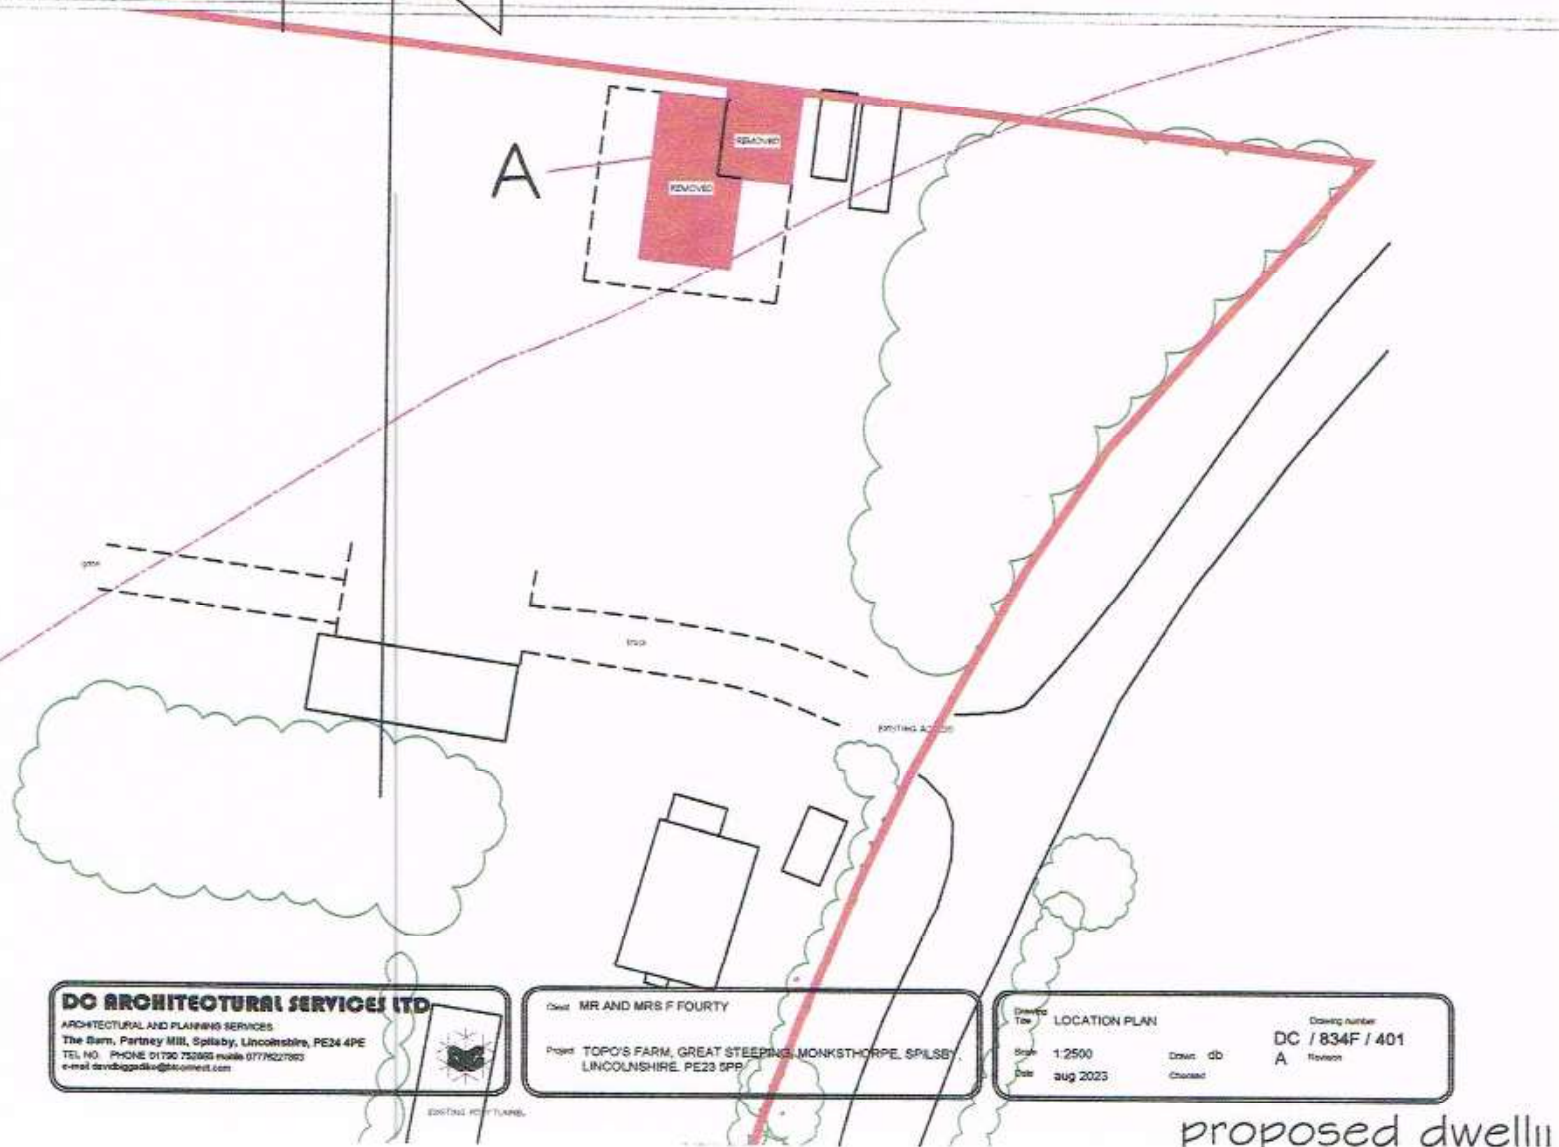

DO ARCHITECTURAL SERVICES LTD
 ARCHITECTURAL AND PLANNING SERVICES
 The Barn, Partney Mill, Spilsby, Lincolnshire, PE24 4PE
 TEL NO. PHONE 01750 752893 mobile 0779527982
 e-mail david@ggddk@aol.com

Client: MR AND MRS F FOURTY
 Project: TOPO'S FARM, GREAT STEEPING, MONKSTHORPE, SPILSBY,
 LINCOLNSHIRE, PE23 5PP

Drawing Title	LOCATION PLAN	Drawing number	DC / 834F / 401
Scale	1:2500	Drawn by	A
Date	aug 2023	Checked	

proposed dwelling