

- Development Site
- Feeder Pillar
- Bollard
- EV Chargepoint

V1	Initial Draft	TL	21/02/24
REV:	DESCRIPTION:	BY:	DATE:

AMENDMENTS:




Osprey Charging Network Ltd
 3rd Floor, Martin House, 5 Martin Lane,
 London, EC4R 0DP
 T: 0800 058 8400
www.ospreycharging.co.uk

CLIENT:
Marstons Brewery Group

SITE:
Huntsman Taverners - BS16 6UB

TITLE:
Location Plan

SCALE AT A3:	DATE:	DRAWN:	REVISION:
1:1250	21/02/2024	TL	V1

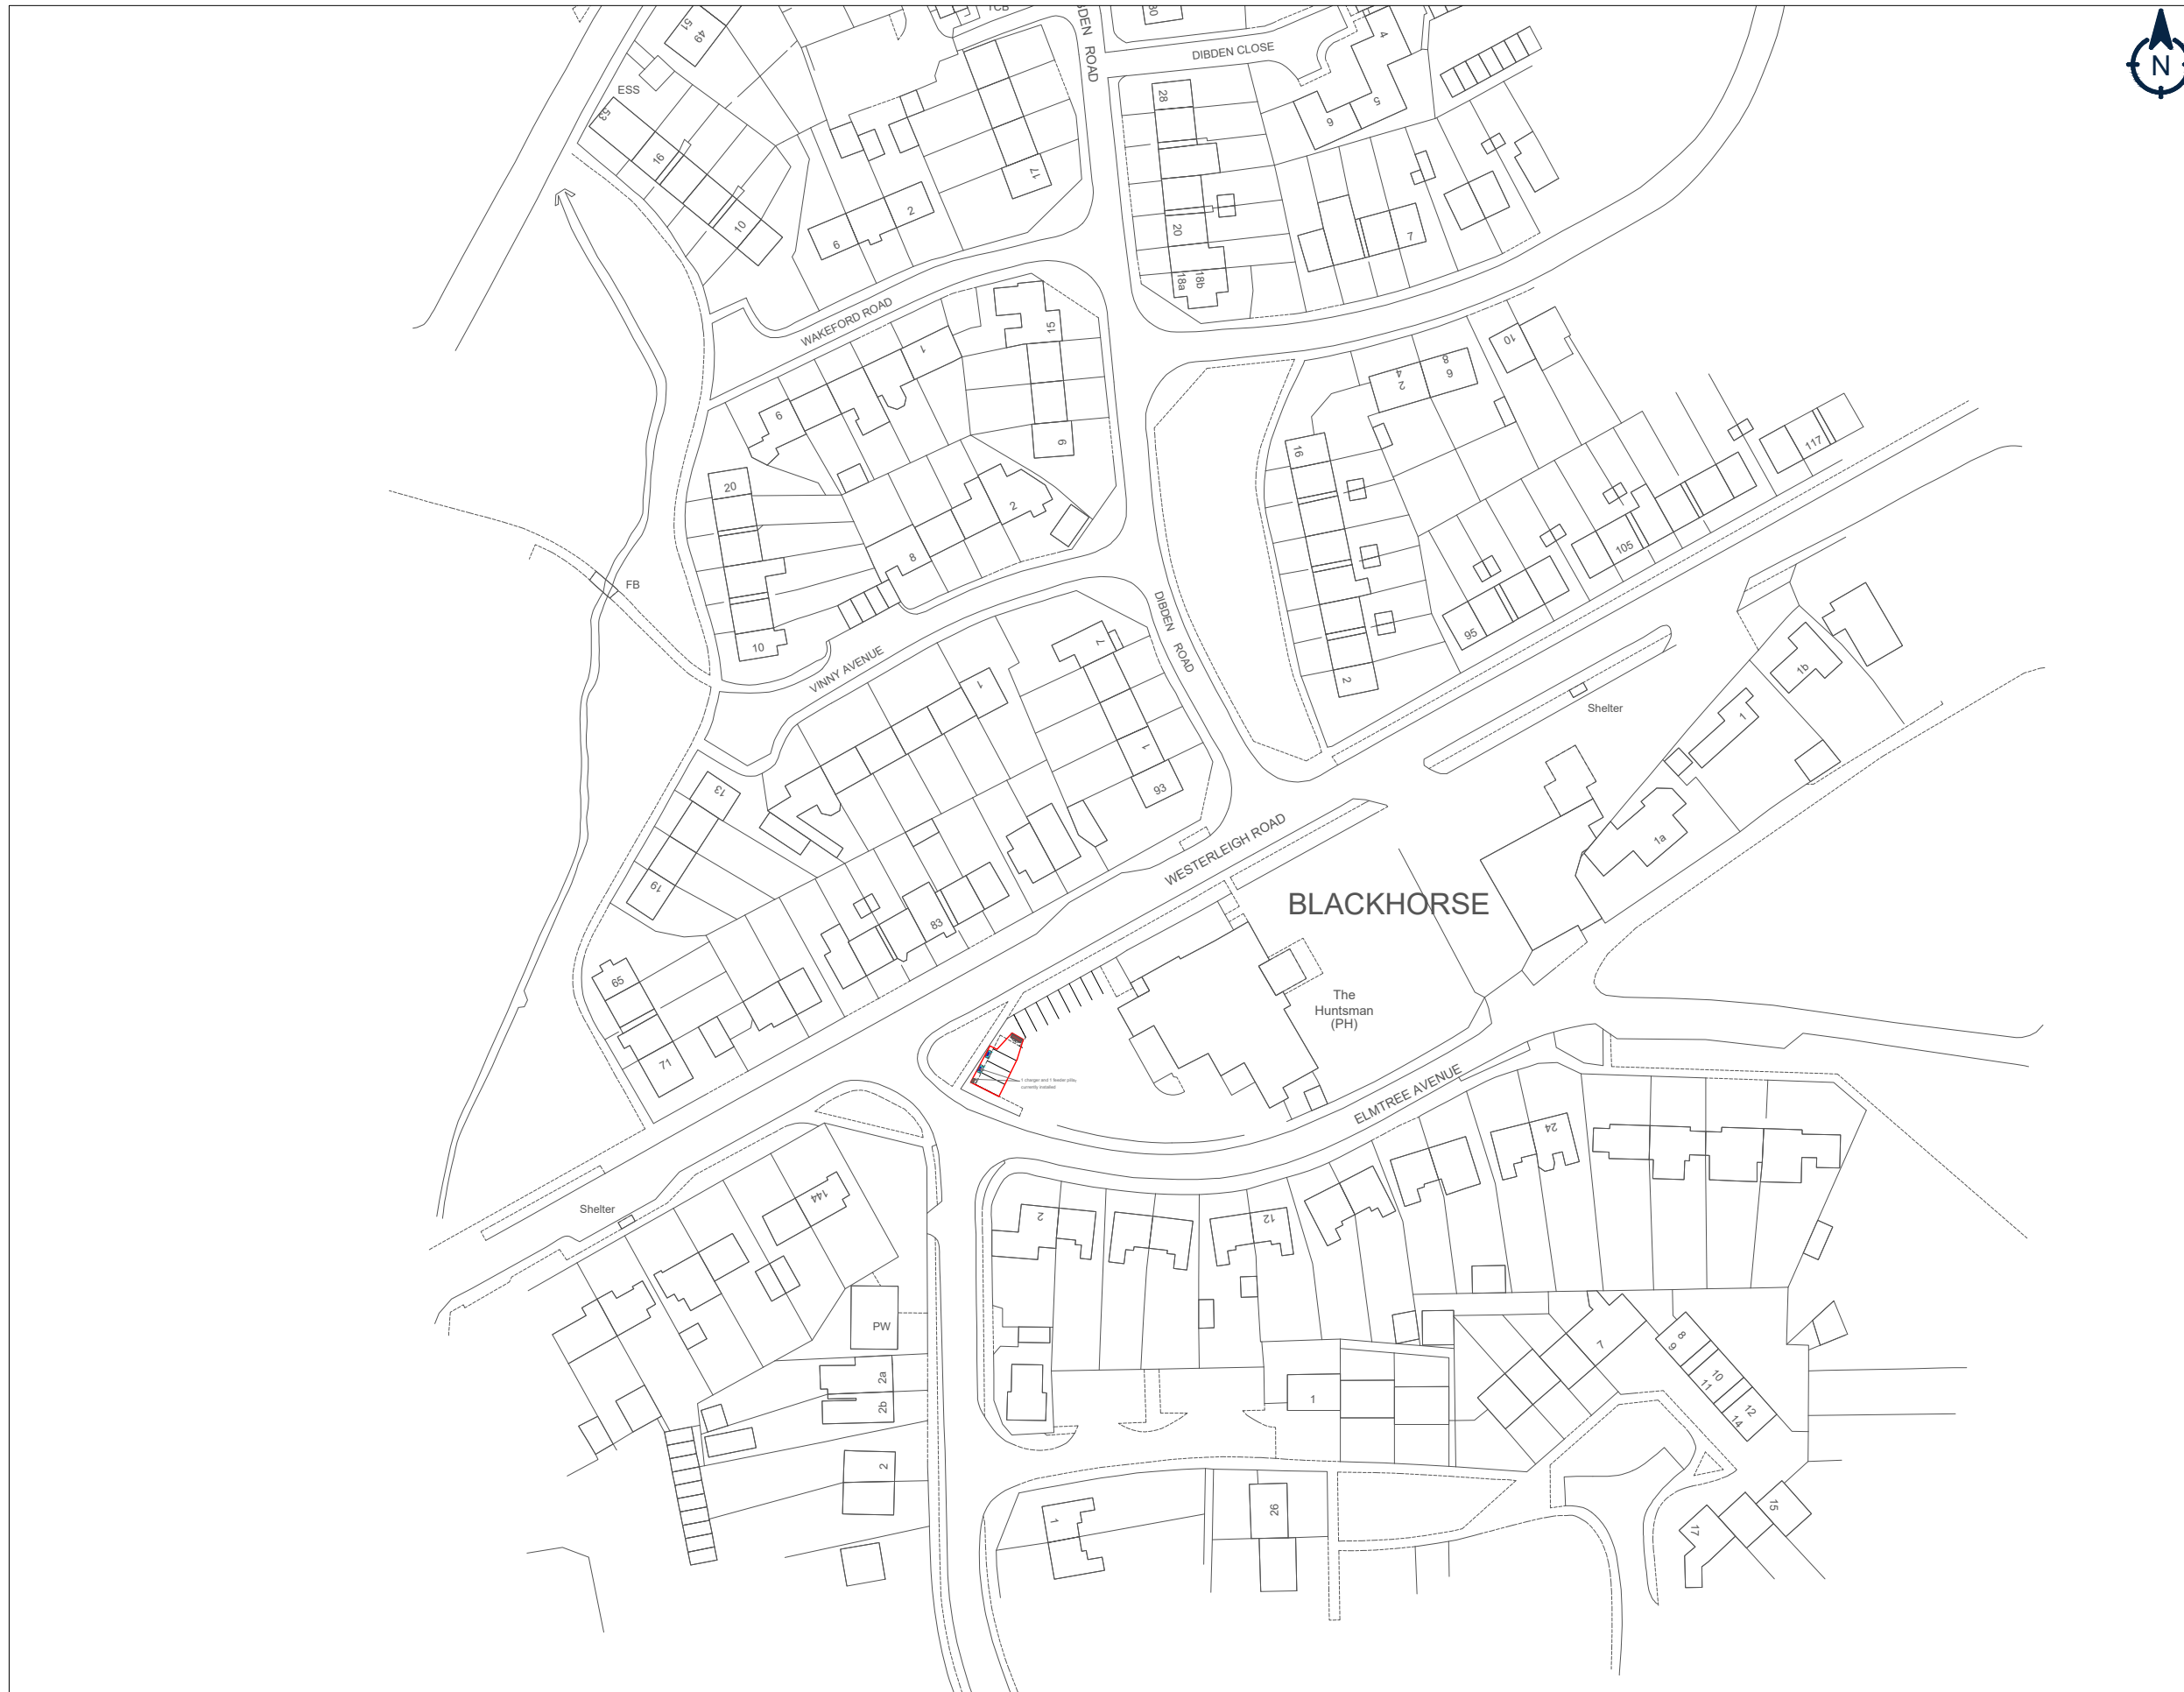

Whilst working on behalf of Osprey, all site staff are required to work safely and any safety incidents must be reported to james.reason@ospreycharging.co.uk as soon as possible. Construction works carried out and safety precautions must comply with Construction Design and Management 2015 regulation - In the event of an emergency with an Osprey charge point, or to report a fault, please contact the 24/7 Helpline - **03300 101 757**

1:1250

