


General Notes:

All dimensions are in millimeters unless noted otherwise.
All dimensions to be verified on site.
For any discrepancies and omissions, it is recipient's responsibility to verify the same specifically with the designer.
The copyright of this drawing is held by ALL1HOUSE. No unauthorized use or copies are permitted without our consent.

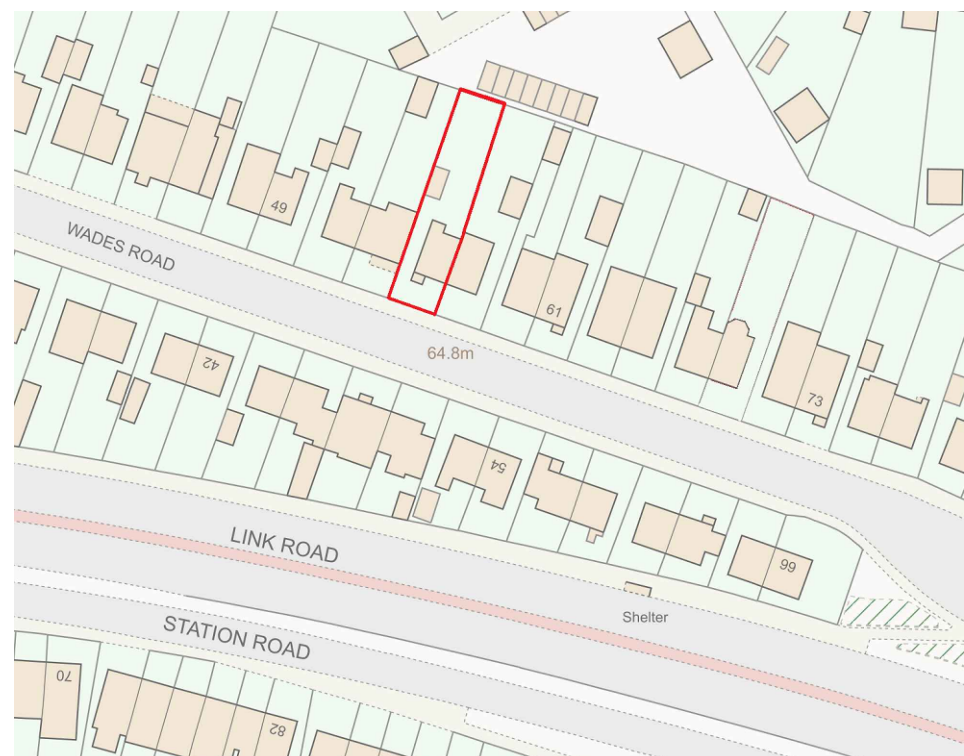

www.all1house.com
Phone: 020 71128214

Client _____
Project Title
Proposed Loft Conversion
Project Address
**@55 Wades Rd, Filton,
Bristol, BS34 7EB**

Drawing Title
SITE LOCATION PLAN

Scale		A3
1:1250		
Date	Drawn	Checked
20/02/2024		SZ
Drawing No.	Rev	
A1H 24/WR/001	00	

1 SITE LOCATION PLAN
SCALE 1:1250 @ A3