




General Notes:
 All dimensions are in millimeters unless noted otherwise.
 All dimensions to be verified on site.
 For any discrepancies and omissions, it is recipient's responsibility to verify the same specifically with the designer.
 The copyright of this drawing is held by ALL1HOUSE. No unauthorized use or copies are permitted without our consent.

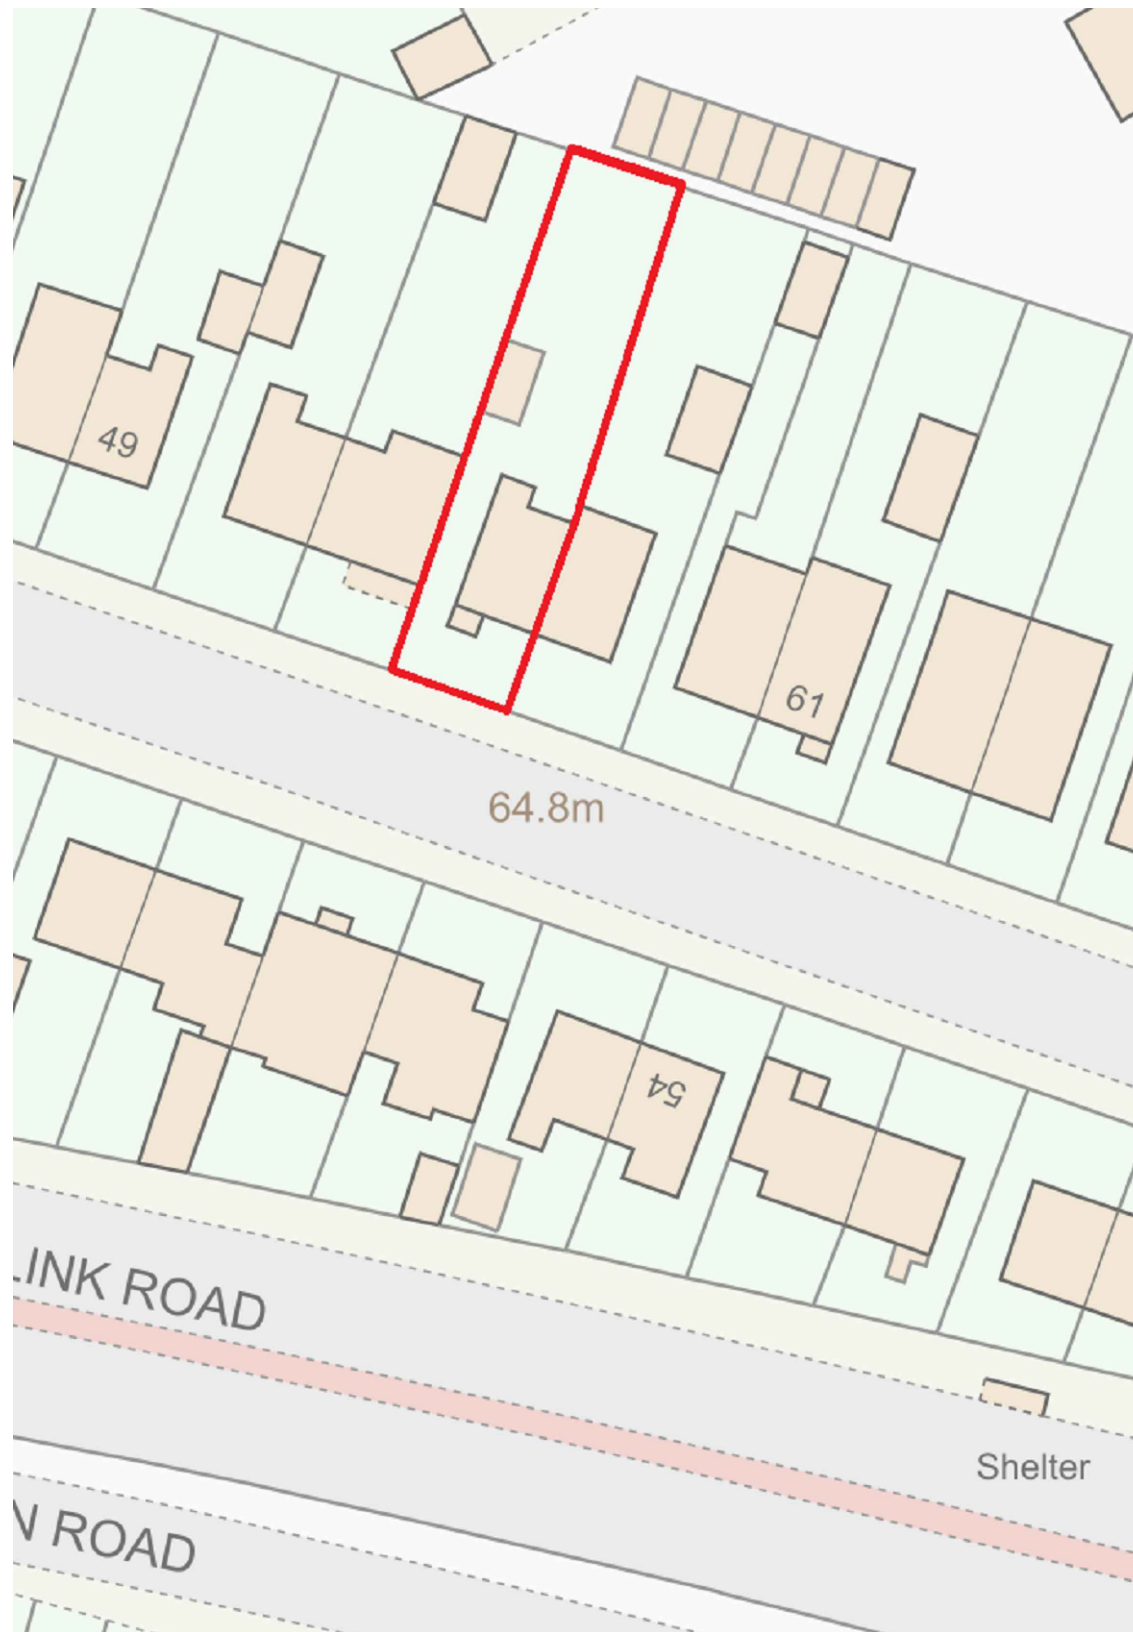

EXISTING

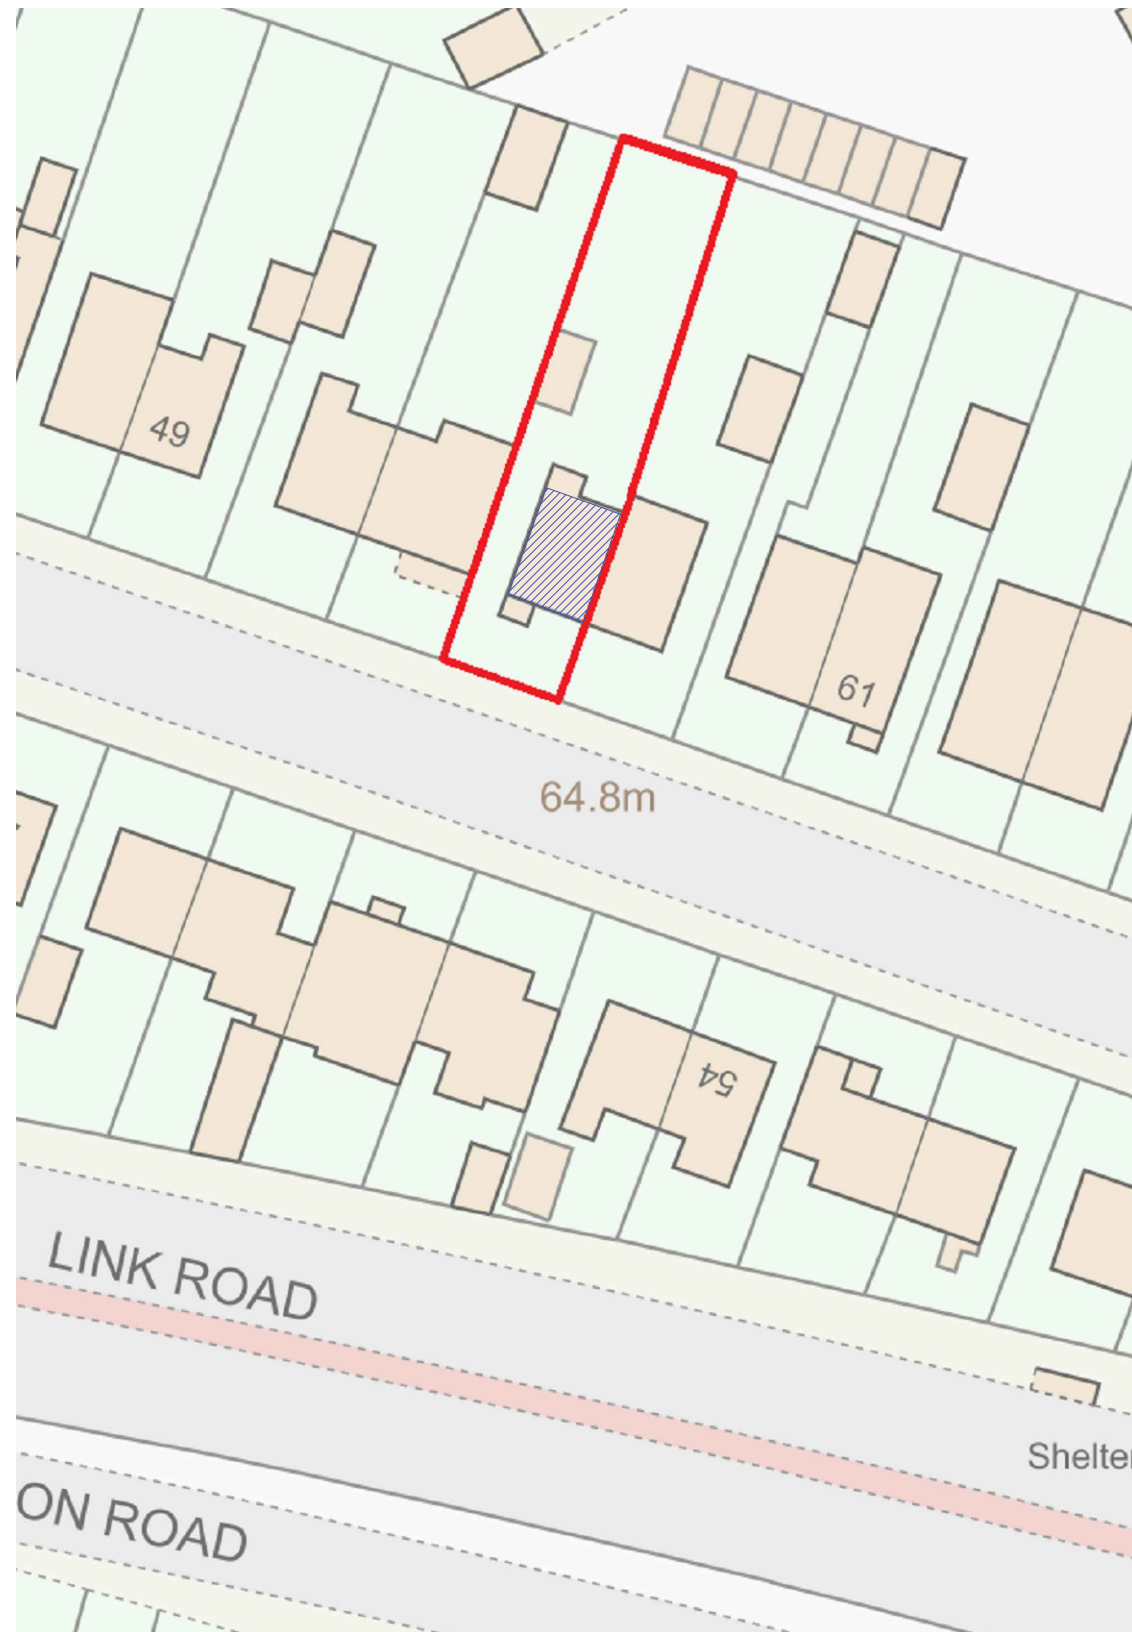


PROPOSED

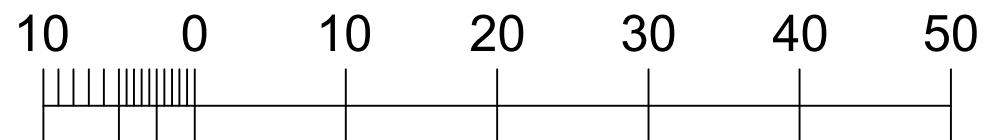

Metres

1 **BLOCK PLAN**
 SCALE 1:500 @ A3

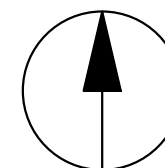

www.all1house.com
 Phone: 020 71128214

Client _____
 Project Title
Proposed Loft Conversion
 Project Address
**@55 Wades Rd, Filton,
 Bristol, BS34 7EB**

Drawing Title		
BLOCK PLAN		
Scale	A3	
1:500		
Date	Drawn	Checked
20/02/2024		SZ
Drawing No.	Rev	
A1H 24/WR/002	00	