


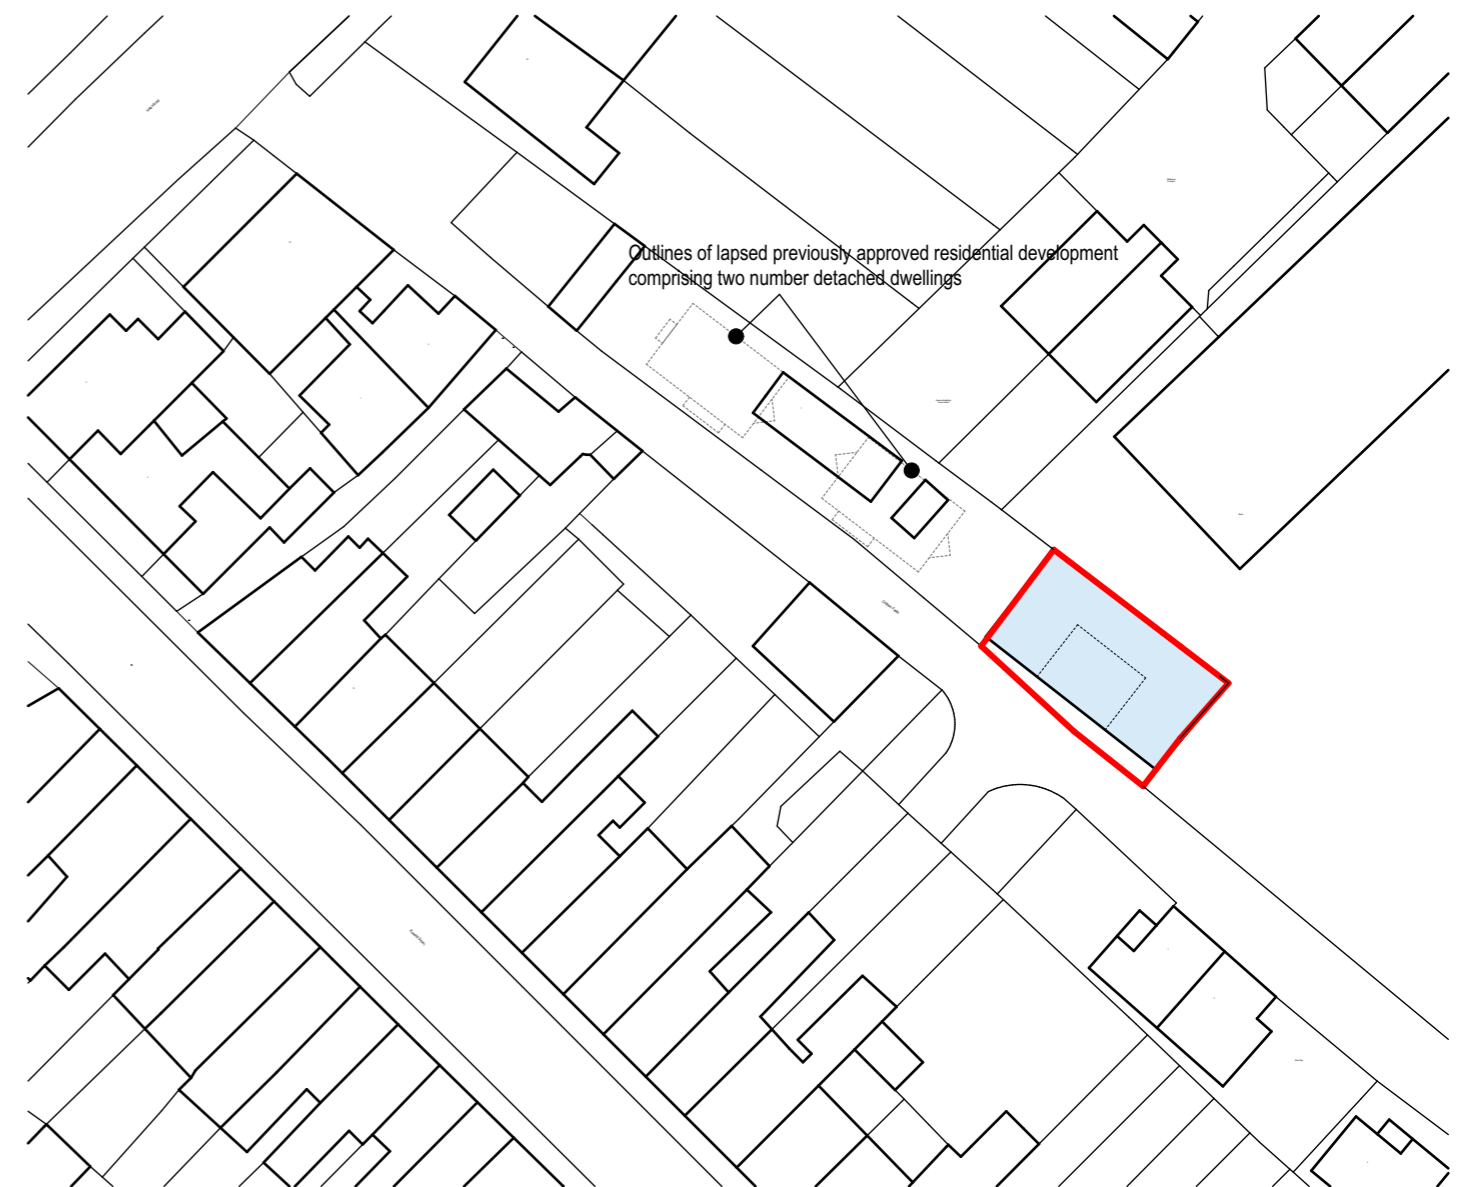


Existing Block Plan



Proposed Block Plan

Scale bar 1:500

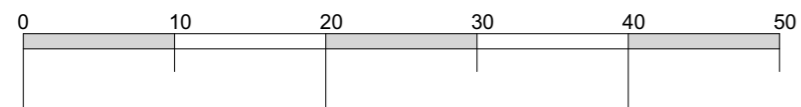

coombes : everitt architects limited

105-107 Bath Road
Cheltenham
Gloucestershire
GL53 7LE

t: 01242 807727 f: 0845 5575833
e: info@ce-architects.co.uk
www.ce-architects.co.uk

- Preliminary
- Feasibility
- Planning
- Building Regulations
- Tender
- Construction issue
- As Built

RIBA
Chartered Practice



1. This drawing and content is copyright © of coombes : everitt architects limited and should not be copied without their prior written consent.
 2. Do not scale drawing. all dimensions to be checked on site prior to construction and any discrepancies reported to contract administrator.
 3. Do not use this drawing for setting out unless drawing specifically indicates setting out points.
 4. Engineering information is indicative only and should be taken from structural engineers design.
- Revisions
- | | | | |
|---|---------|----|-----------------------------------|
| A | 06/2022 | AH | Proposed terrace reduced. |
| B | 07/2022 | RH | Revised to suit vehicle tracking. |
| C | 01/2024 | SW | Updated to latest scheme. |

Drawing title: Existing and Proposed Block Plans

Client: Sara Richardson

Drawn by: AH Checked: JE

Project No: 21.20.018

Project: Land at Coltham Fields, Cheltenham

Scale: 1:500 @ A3

Date: April 2022

Project / Drawing No: 21.20.018.PL1003
Rev C