

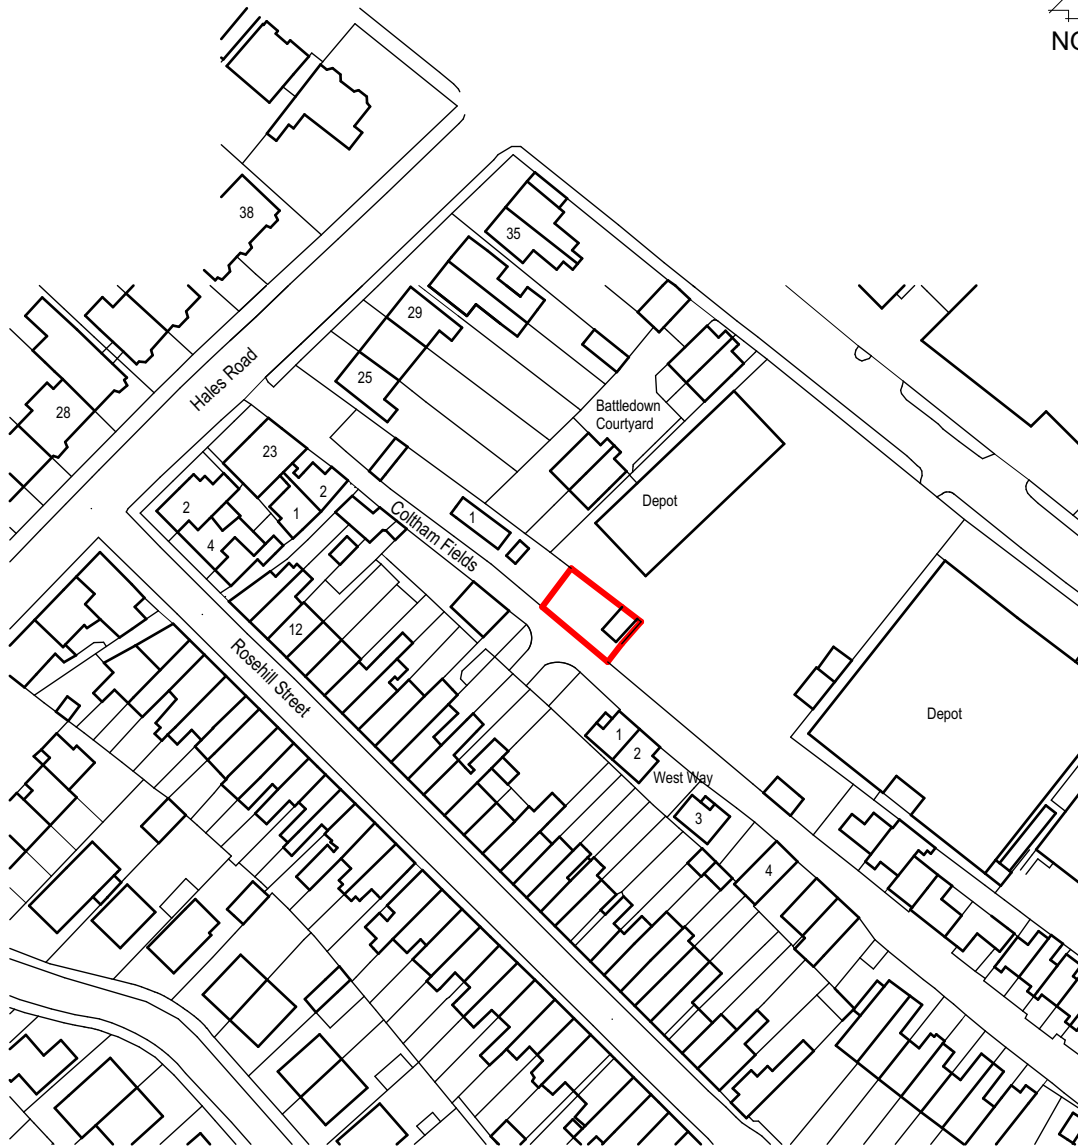


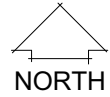

Scale bar 1:1250

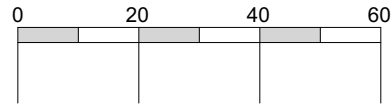

coombes : everitt architects limited

105-107 Bath Road
Cheltenham
Gloucestershire
GL53 7LE

t: 01242 807727 f: 0845 5575833
e: info@ce-architects.co.uk
www.ce-architects.co.uk

Drawing title: Site Location Plan

Client: Sara Richardson

Drawn by: AH Checked: JE

Project No: 21.20.018

Project: Land at Coltham Fields,
Cheltenham

Scale: 1:1250 @ A4

Date: April 2022

Project / Drawing No: 21.20.018.PL1001