

Amendments/Notes

Rev. Detail By Date

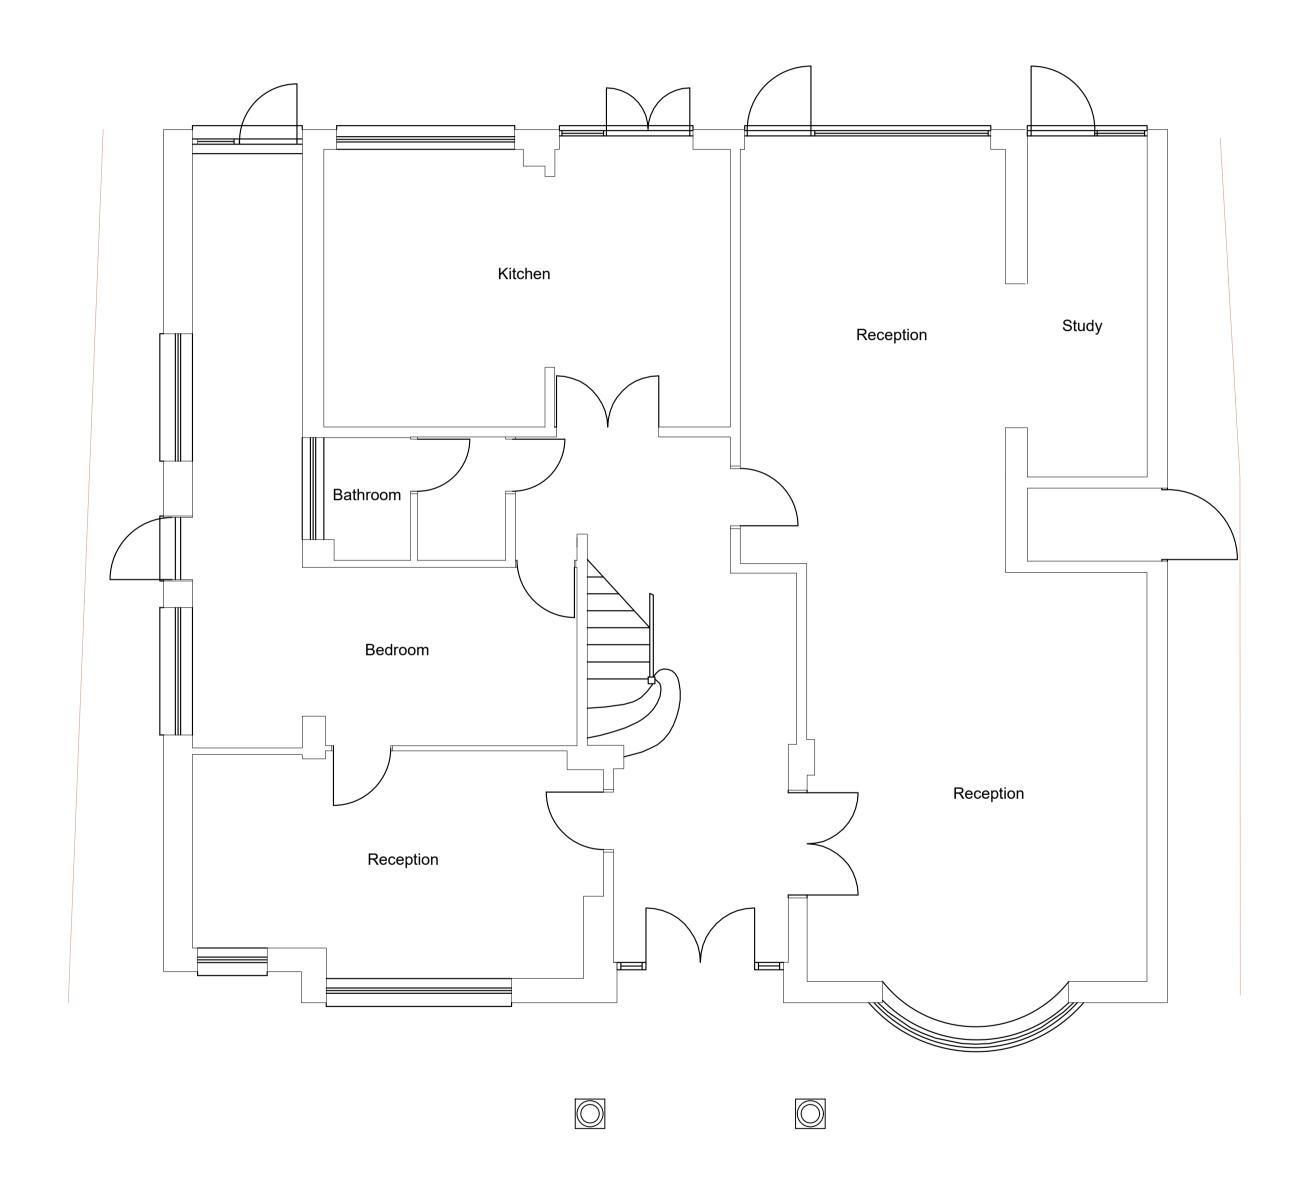

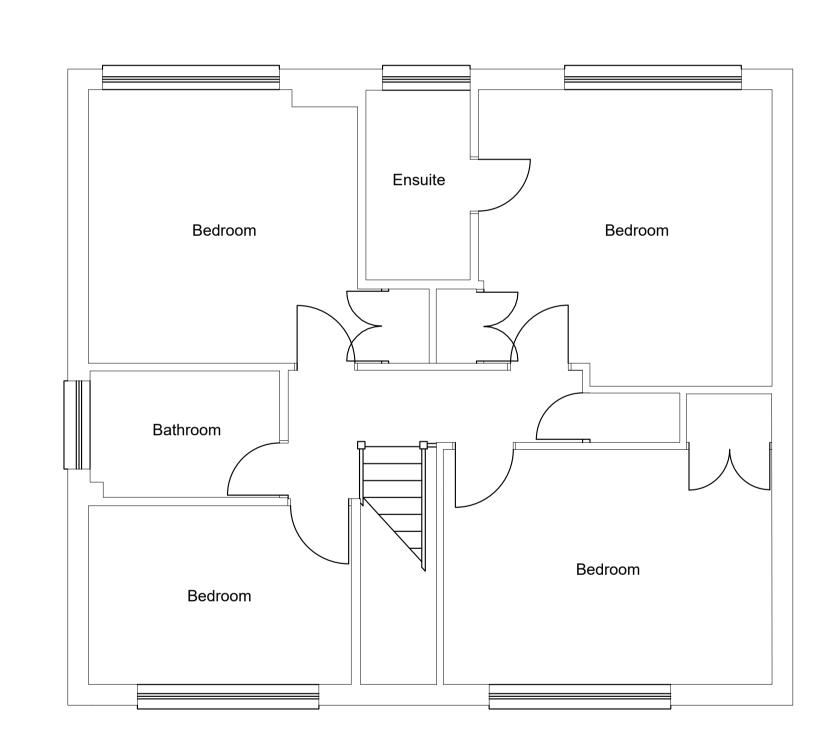

All dimensions and levels to be checked on site by contractor prior to preparation of shop drawings and commencement of work on site.

This drawing and the copyrights and patents therein are the property of the Architect and may not be used or reproduced without consent.

This drawing is to be read in conjunction with all relevant

This drawing is to be read in conjunction with all relevant consultants and/or specialist's drawings/documents and any discrepancies or variations are to be notified to the Architect before the affected work commences.

All works on site are to be carried out fully in accordance with

All works on site are to be carried out fully in accordance with current CDM regulations and recommendations, current Building Regulations, British Standards and Codes of Practice as appropriate.

Project

99 Wolsey Road Moor Park

Drawing

Existing

Ground and First Floor

SEABROOK ARCHITECTS

CHARTERED ARCHITECTS

Unit17, Chiltern Court, Ashridge Road, Chesham, Bucks, HP5 2PX Tel: 01494 778918 e-mail: info@gsparchitects.co.uk

| Drawn By CV | Date | 12.12.23 |
|----------------|-------|-----------|
| Checked By JS | Date | |
| Approved By JS | Scale | 1:50 @ A1 |
| Drawing No. | Rev. | |
| 5056 EX 110 | | - |

0 Scale 1:50