

**Notes**

1. This drawing is copyright of Bespoke Building Design and must not be copied in whole or part without prior consent.
2. Do not scale this drawing, use figured dimensions only.
3. All dimensions are in millimeters unless stated otherwise.
4. All levels are shown in meters unless noted otherwise.
5. All dimensions are to be checked on site prior to commencement and any discrepancies checked immediately with the designer.
6. This drawing is to be read in conjunction with all other relevant drawings and specifications.


Revision	Description	Date


**Bespoke Building Design**  
 T : 0 7529 216669  
 E : bespokebuildingdesign@gmail.com  
 W : www.bespokebuildingdesign.co.uk

Project No:  
**PROPOSED ALTERATIONS TO THE REAR ELEVATION AT 25 LLYSWEN ROAD, CYNCOED, CARDIFF, CF23**

Drawing Title:  
**EXISTING GROUND FLOOR PLAN**

Drawing Number	Date	Rev
23009 - 01	02 / 2024	-
	Scale	
	1-75 @ A3	

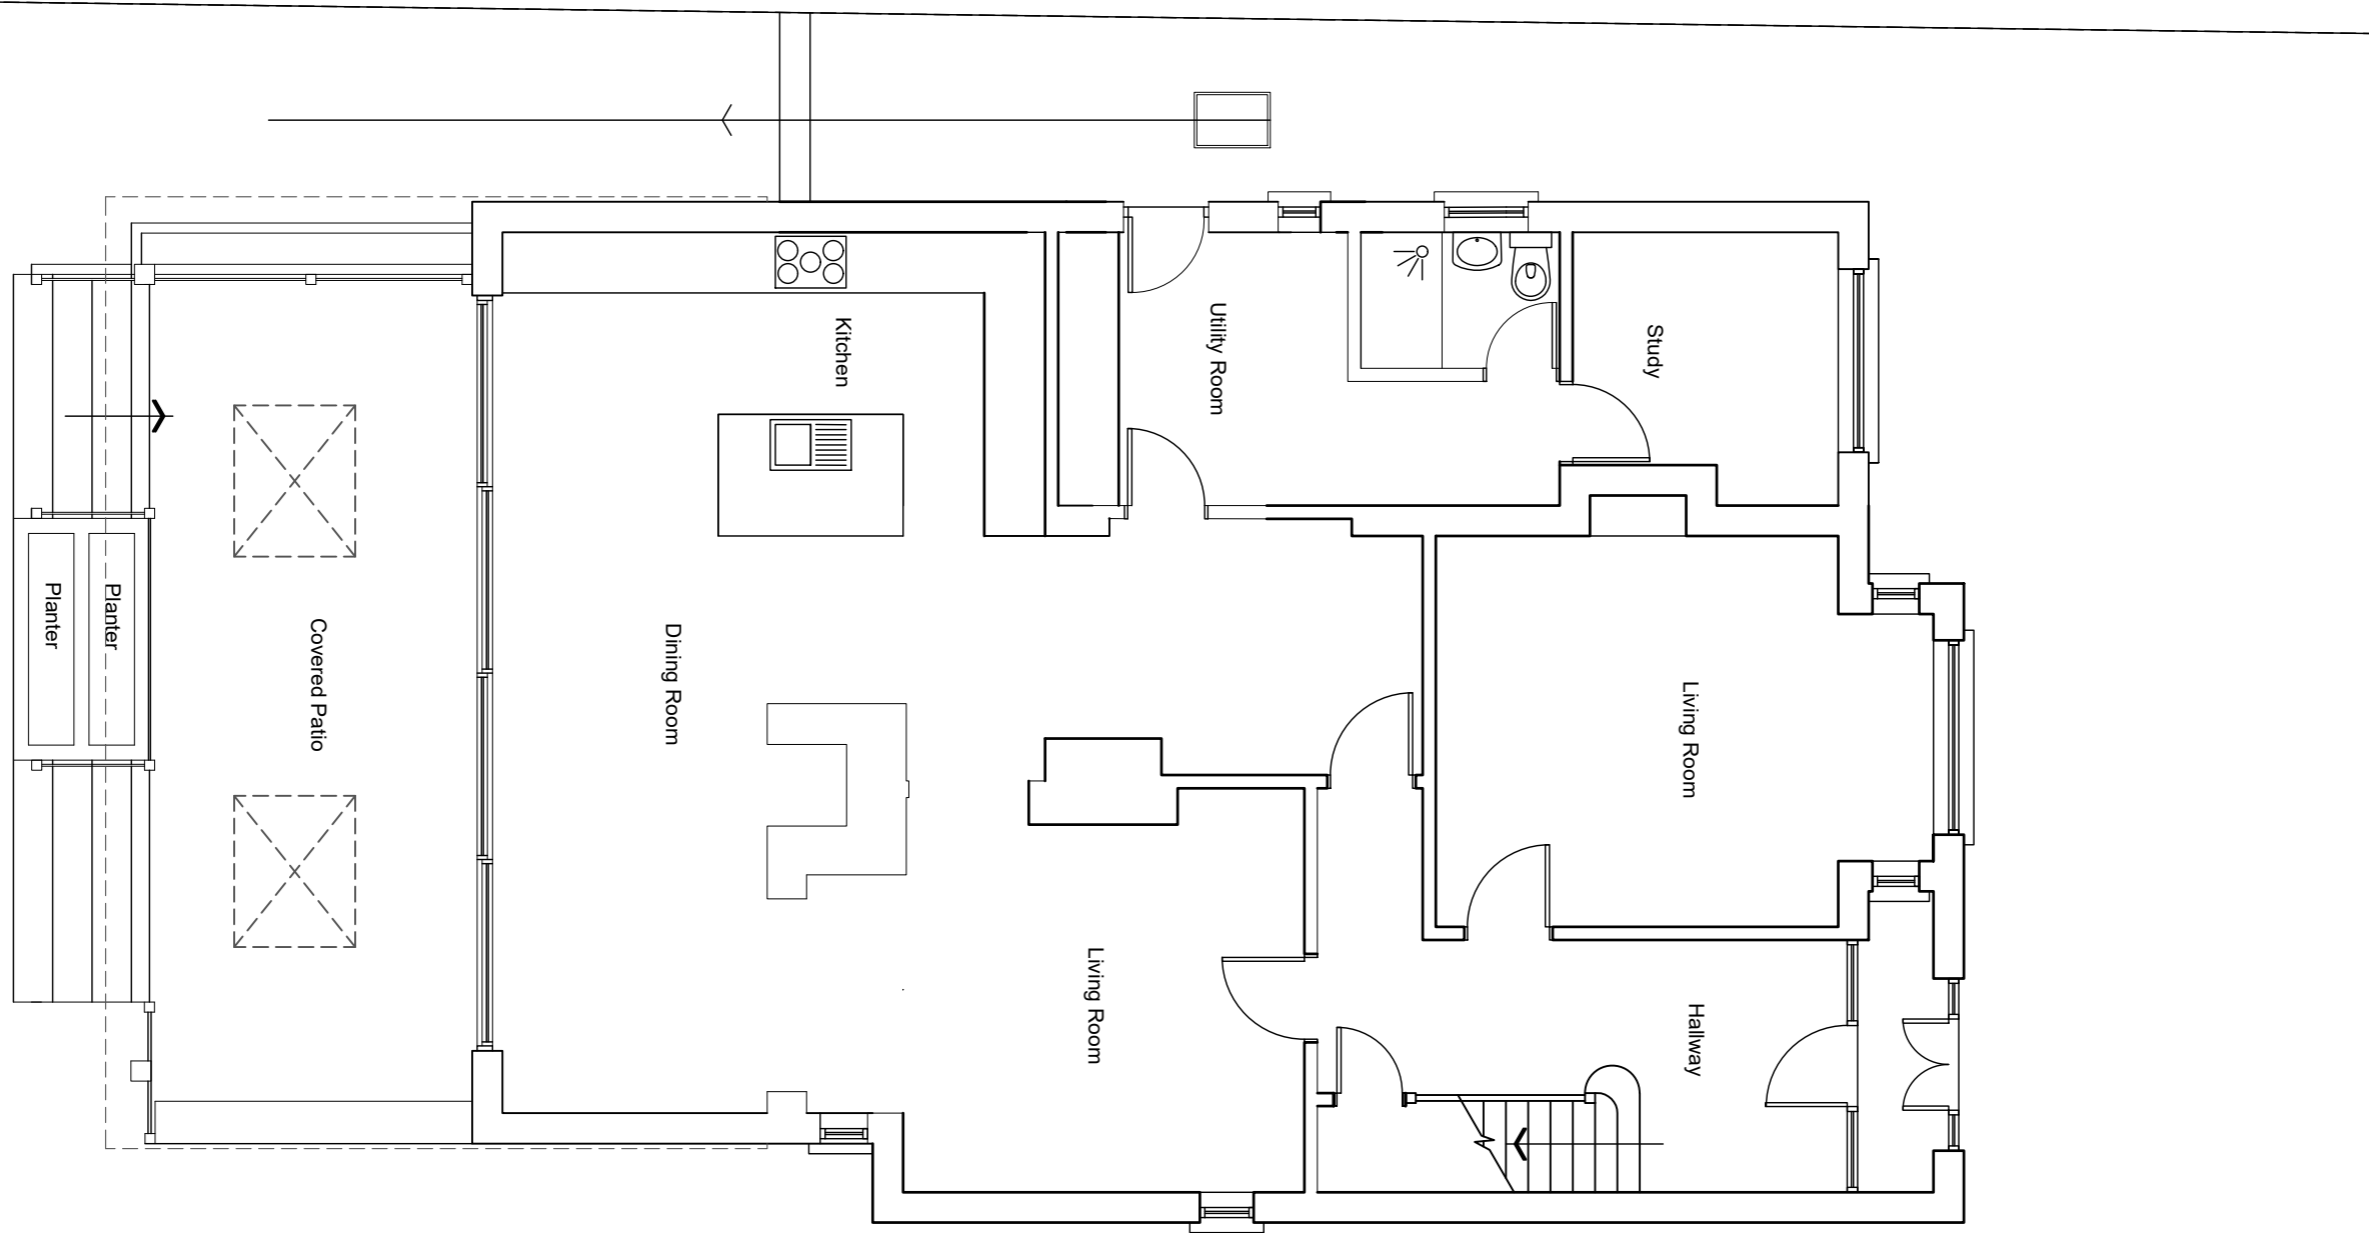

**Notes**

1. This drawing is copyright of Bespoke Building Design and must not be copied in whole or part without prior consent.
2. Do not scale this drawing - use figured dimensions only.
3. All dimensions are in millimetres unless noted otherwise.
4. All levels are shown in metres unless noted otherwise.
5. Dimensions are to be checked on site prior to commencement.
6. This drawing is to be read in conjunction with all other relevant drawings and specifications.

Revision	Description	Date



**Bespoke Building Design**  
 T: 07529 214699  
 E: bespokebuildingdesign@gmail.com  
 W: www.bespokebuildingdesign.co.uk

Project Title  
**PROPOSED ALTERATIONS TO THE REAR ELEVATION  
 AT 25 LLYSWEN ROAD, CYNCOED, CARDIFF, CF23**

Drawing Title  
**PROPOSED GROUND FLOOR PLAN**

<small>Accession Number</small> 23009 - 02	<small>Date</small> 02 / 2024	<small>Rev.</small> -
<small>Scale</small> 1:75 @ A3		



Existing Rear Elevation

Notes

1. This drawing is copyright of Bespoke Building Design and must not be copied in whole or part without prior consent.
2. Do not scale this drawing, use figured dimensions only.
3. All dimensions are in millimeters unless noted otherwise.
4. All levels are shown in meters unless noted otherwise.
5. All dimensions are to be checked on site prior to commencement and any discrepancies checked immediately with the designer.
6. This drawing is to be read in conjunction with all other relevant drawings and specifications.

Revision	Description	Date


**Bespoke Building Design**  
 T : 0 7529 216669  
 E : bespokebuildingdesign@gmail.com  
 W : www.bespokebuildingdesign.co.uk

Project No:  
**PROPOSED ALTERATIONS TO THE REAR ELEVATION AT 25 LLYSWEN ROAD, CYNCOED, CARDIFF, CF23**

Drawing Title:  
**EXISTING REAR ELEVATION**

Drawing Number	Date	Rev.
23009 - 003	02 / 2024	-

Scale: 1-50 @ A3



Proposed Rear Elevation

Notes

1. This drawing is copyright of Bespoke Building Design and must not be copied in whole or part without prior consent.
2. Do not scale this drawing, use figured dimensions only.
3. All dimensions are in millimetres unless noted otherwise.
4. All levels are shown in metres unless noted otherwise.
5. All dimensions are to be checked on site prior to commencement and any discrepancies checked immediately with the designer.
6. This drawing is to be read in conjunction with all other relevant drawings and specifications.

Revision	Description	Date


**Bespoke Building Design**  
 T : 0 7529 216669  
 E : bespokebuildingdesign@gmail.com  
 W : www.bespokebuildingdesign.co.uk

Project Name  
**PROPOSED ALTERATIONS TO THE REAR ELEVATION  
 AT 25 LLYSWEN ROAD, CYNCOED, CARDIFF, CF23**

Drawing Title  
**PROPOSED REAR ELEVATION**

Drawing Number <b>23009 - 04</b>	Date <b>02 / 2024</b>	Rev. <b>-</b>
Scale <b>1-50 @ A3</b>		



Existing Side Elevation Facing 27




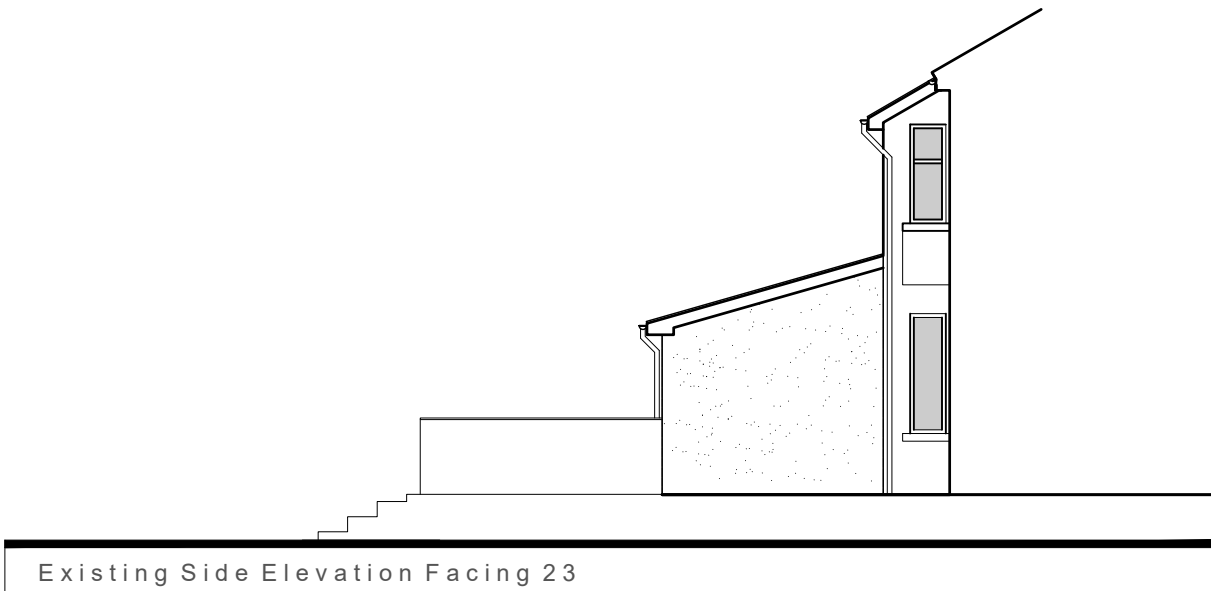
Proposed Side Elevation Facing 27

Notes


1. This drawing is copyright of Bespoke Building Design and must not be copied in whole or part without prior consent.
2. Do not scale this drawing - use figured dimensions only.
3. All dimensions are in millimetres unless stated otherwise.
4. All levels are shown in metres unless noted otherwise.
5. All dimensions are to be checked on site prior to commencement.
6. This drawing is to be read in conjunction with all other relevant drawings and specifications.

Revision	Description	Date

 <b>Bespoke Building Design</b> T : 07529 214669 E : bespokebuildingdesign@gmail.com W : www.bespokebuildingdesign.co.uk	
Project Title <b>PROPOSED ALTERATIONS TO THE REAR ELEVATION AT 25 LLYSWEN ROAD, CYNCOED, CARDIFF, CF23</b>	
Drawing Title <b>EXISTING AND PROPOSED SIDE ELEVATIONS FACING 27</b>	
Drawing Number <b>23009 - 05</b>	Date <b>02 / 2024</b>
Scale <b>1-100 @ A3</b>	



Existing Side Elevation Facing 23

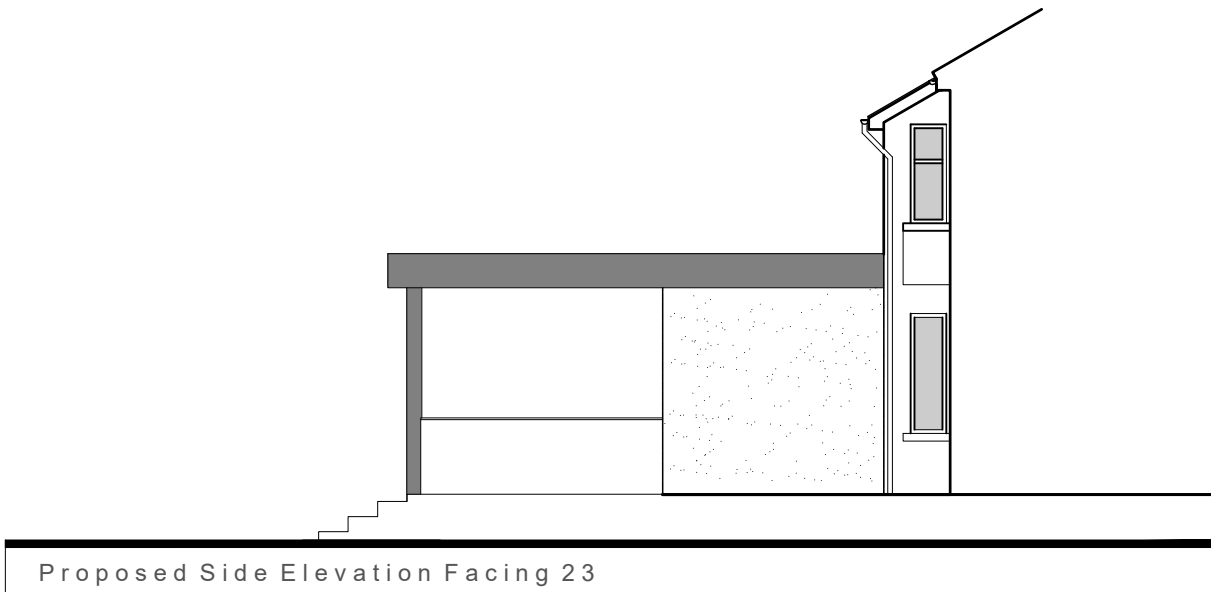

Proposed Side Elevation Facing 23

Notes

1. This drawing is copyright of Bespoke Building Design and must not be copied in whole or part without prior consent.
2. Do not scale this drawing, use figured dimensions only.
3. All dimensions are in millimetres unless noted otherwise.
4. All levels are shown in metres unless noted otherwise.
5. All dimensions are to be checked on site prior to commencement and any discrepancies checked immediately with the designer.
6. This drawing is to be read in conjunction with all other relevant drawings and specifications.

Revision	Description	Date


**Bespoke Building Design**  
 T : 0 7529 216669  
 E : bespokebuildingdesign@gmail.com  
 W : www.bespokebuildingdesign.co.uk

Project Name  
 PROPOSED ALTERATIONS TO THE REAR ELEVATION  
 AT 25 LLYSWEN ROAD, CYNCOED, CARDIFF, CF23

Drawing Title  
 EXISTING AND PROPOSED SIDE ELEVATION  
 FACING 23

Drawing Number	Date	Rev.
23009 - 06	02 / 2024	-

Scale: 1-100 @ A3