


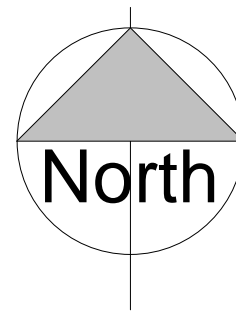


BLOCK PLAN
1:500



VISUAL SCALE 1:500 @ A3



1 LOCATION PLAN
1 : 1250

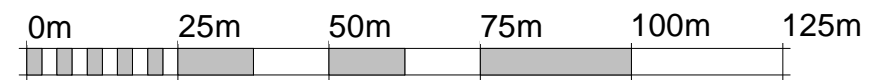

VISUAL SCALE 1:1250 @ A3

NOTES

No.	Description	Date

Plan And Build
 228 High Street
 Barnet
 EN5 5TD
 +44 203 9405551
 +44 796 116 1810
 tomi@planandbuild.net

Client:

Project:
Single Storey Front and Rear Extensions

Project Address
11 Hollyfield, Harlow.
CM19 4LY

Drawing Title:
Location & Block Plans

Date 22/02/2024

Drawing number PB24/11HollyField/7

Scale As indicated