





1 Front View (proposed)
1 : 100

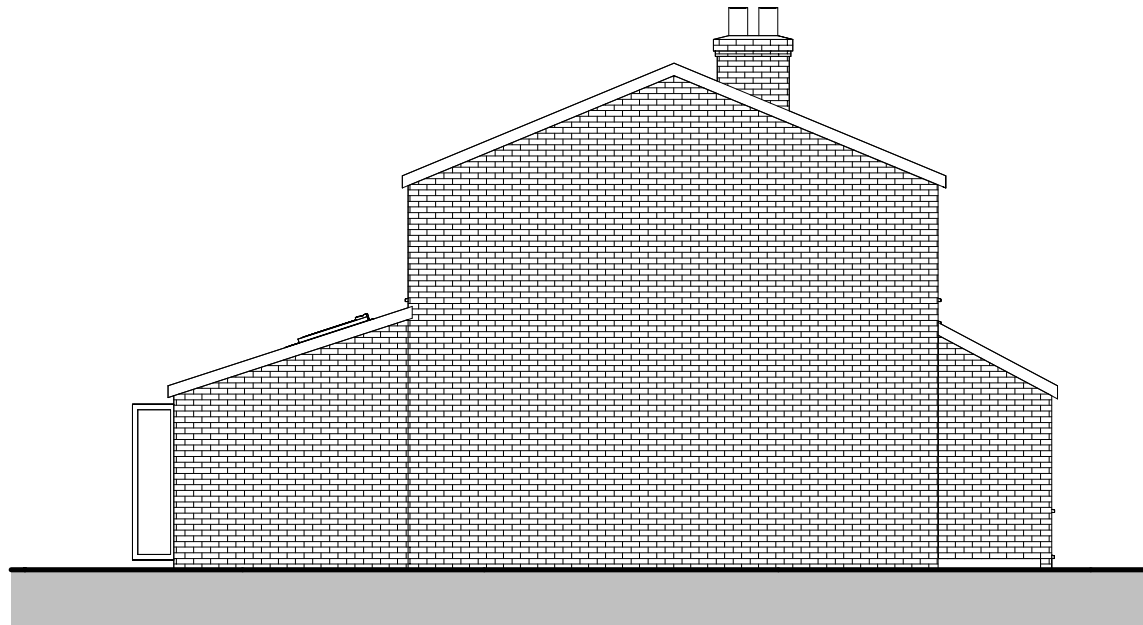


2 left side view (proposed)
1 : 100



4 rear view (proposed)
1 : 100

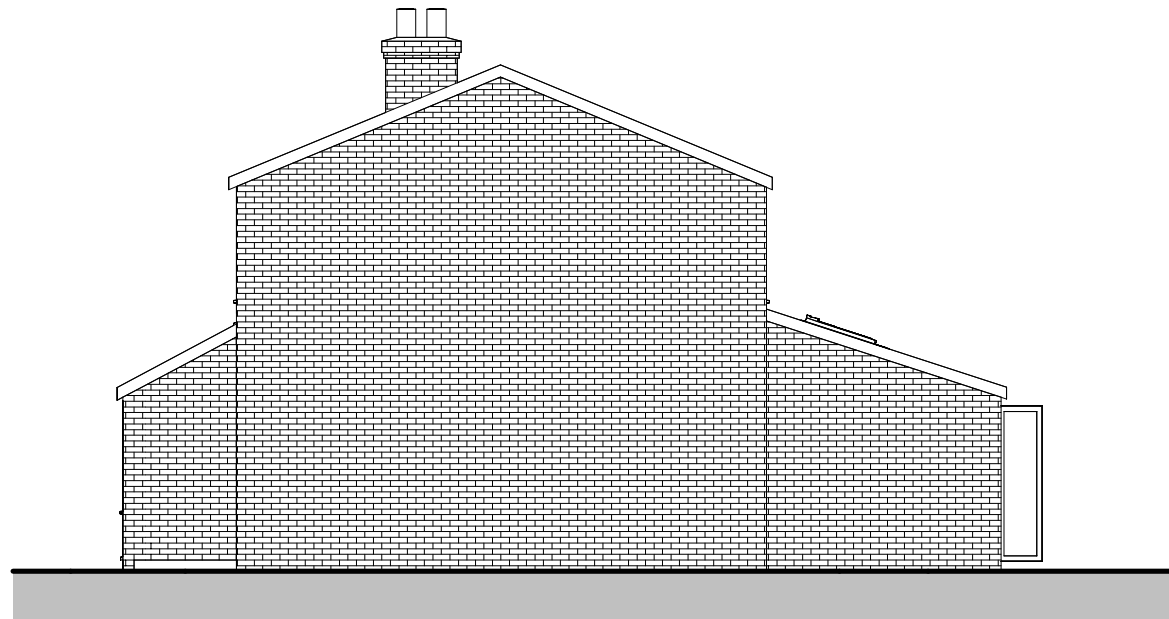

3 proposed right side elevation
1 : 100

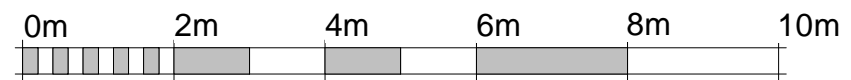

VISUAL SCALE 1:100 @ A3

NOTES

No.	Description	Date

Plan And Build
 228 High Street
 Barnet
 EN5 5TD

 +44 203 9405551
 +44 796 116 1810

 tomi@planandbuild.net

Client:

Project:
Single Storey Front and Rear Extensions

Project Address
11 Hollyfield, Harlow.
CM19 4LY

Drawing Title:
Proposed Elevations

Date 22/02/2024

Drawing number PB24/11HollyField/2b

Scale 1 : 100