
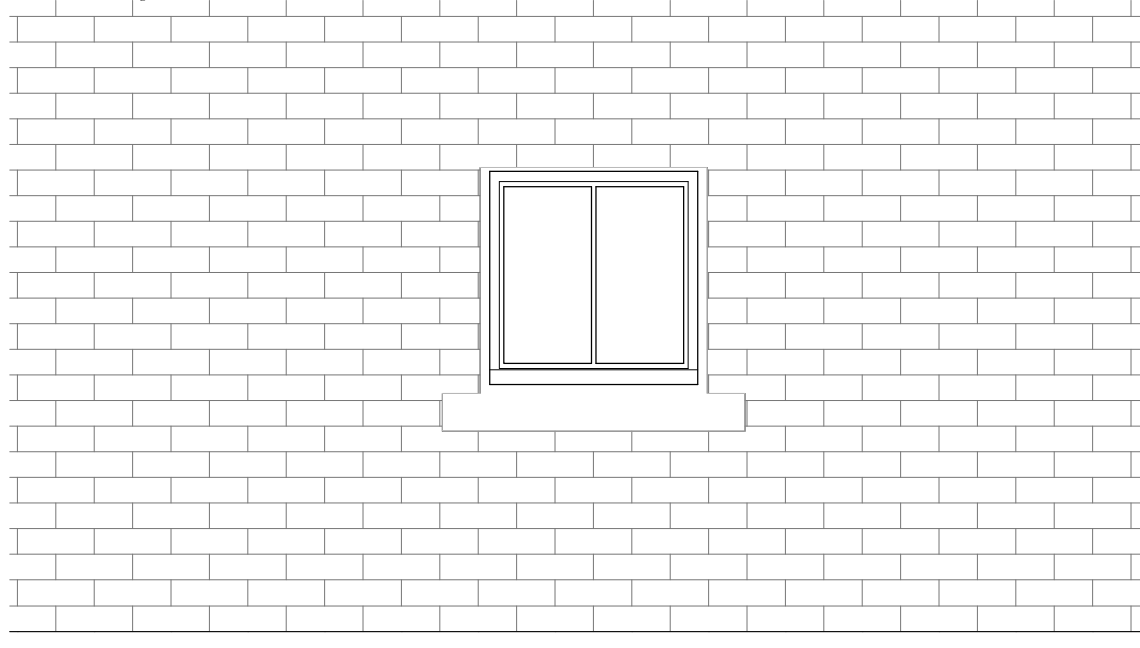




D01 Typical French Door Elevation

1:20

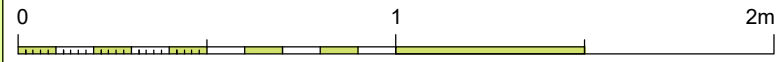



D03 Typical Conservation Rooflight Elevation

1:20

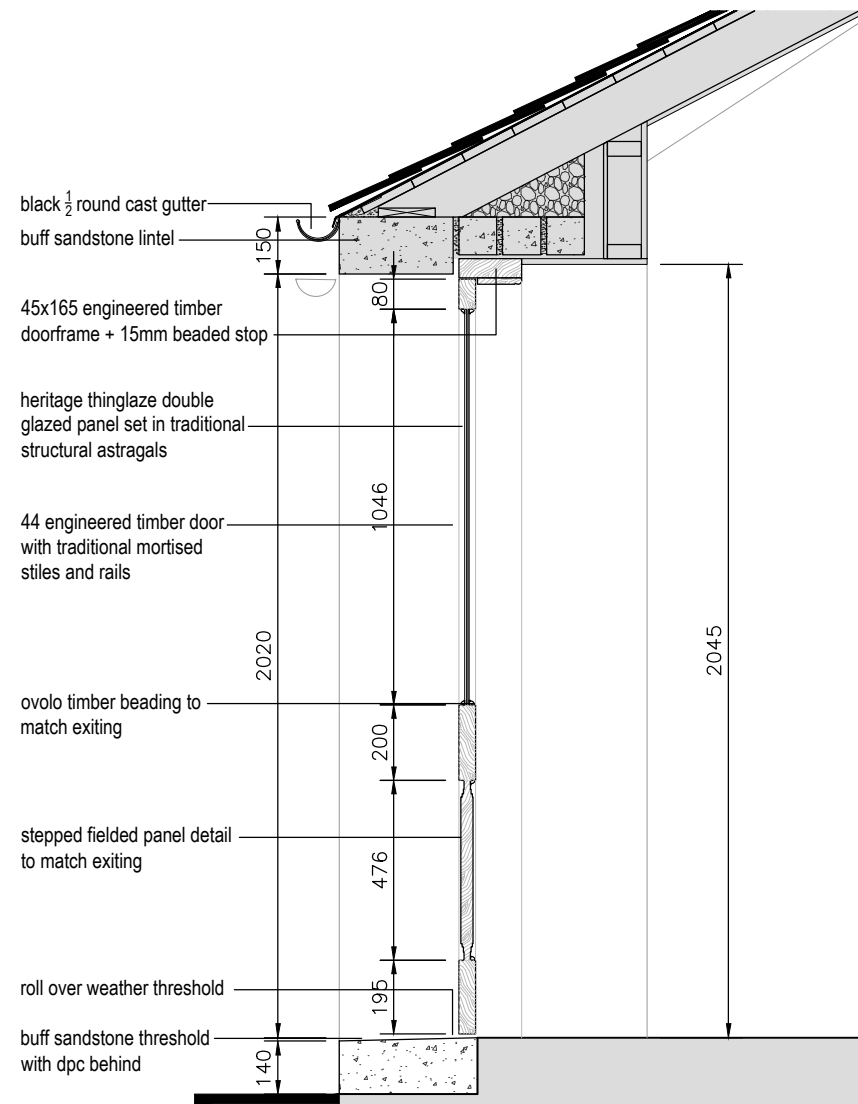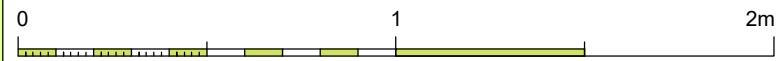


D02 Typical French Door Section

1:20

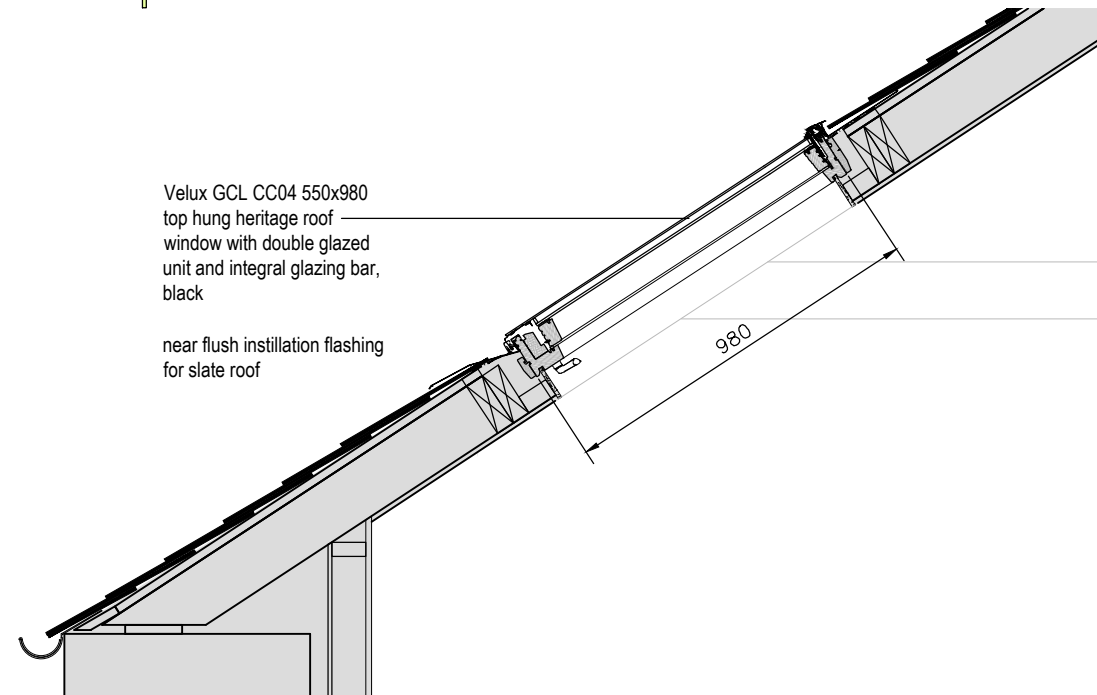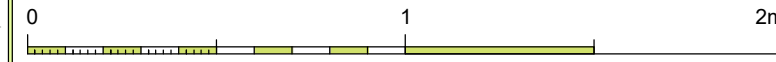

D04 Typical Rooflight Section

1:20

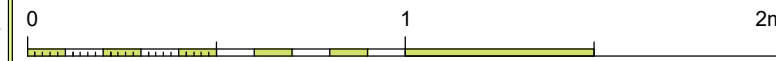

DO NOT SCALE FROM THIS DRAWING
 GD Lodge accepts responsibility for this document only for the intended use by the commissioning party and not to any other.
 All 3D visualisations are for indicative purposes only.
 This drawing is for information only, is subject to approval of the local authority and should not be used for construction.

Rev	Alterations Made	Dwn	Chk	Date
1	INITIAL ISSUE	MS	IAM	19.10.23

gd lodge architects

crown house 152 west regent street glasgow G2 2RQ
 www.gdlodge.co.uk projects@gdlodge.co.uk
 0141 332 6804

Client
 BANFF CASTLE

Project
 Former Rifle Range

Drawing
 Typical Door and Rooflight Details

Status Planning	Scale 1:20	Paper Size A3
Job No. 2958	Drawing No. 600	Rev.