


DO NOT SCALE FROM THIS DRAWING

GD Lodge accepts responsibility for this document only for the intended use by the commissioning party and not to any other.



All 3D visualisations are for indicative purposes only.

This drawing is for information only, is subject to approval of the local authority and should not be used for construction.

Rev	Alterations Made	Dwn	Chk	Date
\	INITIAL ISSUE	MS	AM	22.11.23
A	Application boundary adjusted	AM	AM	05.03.24

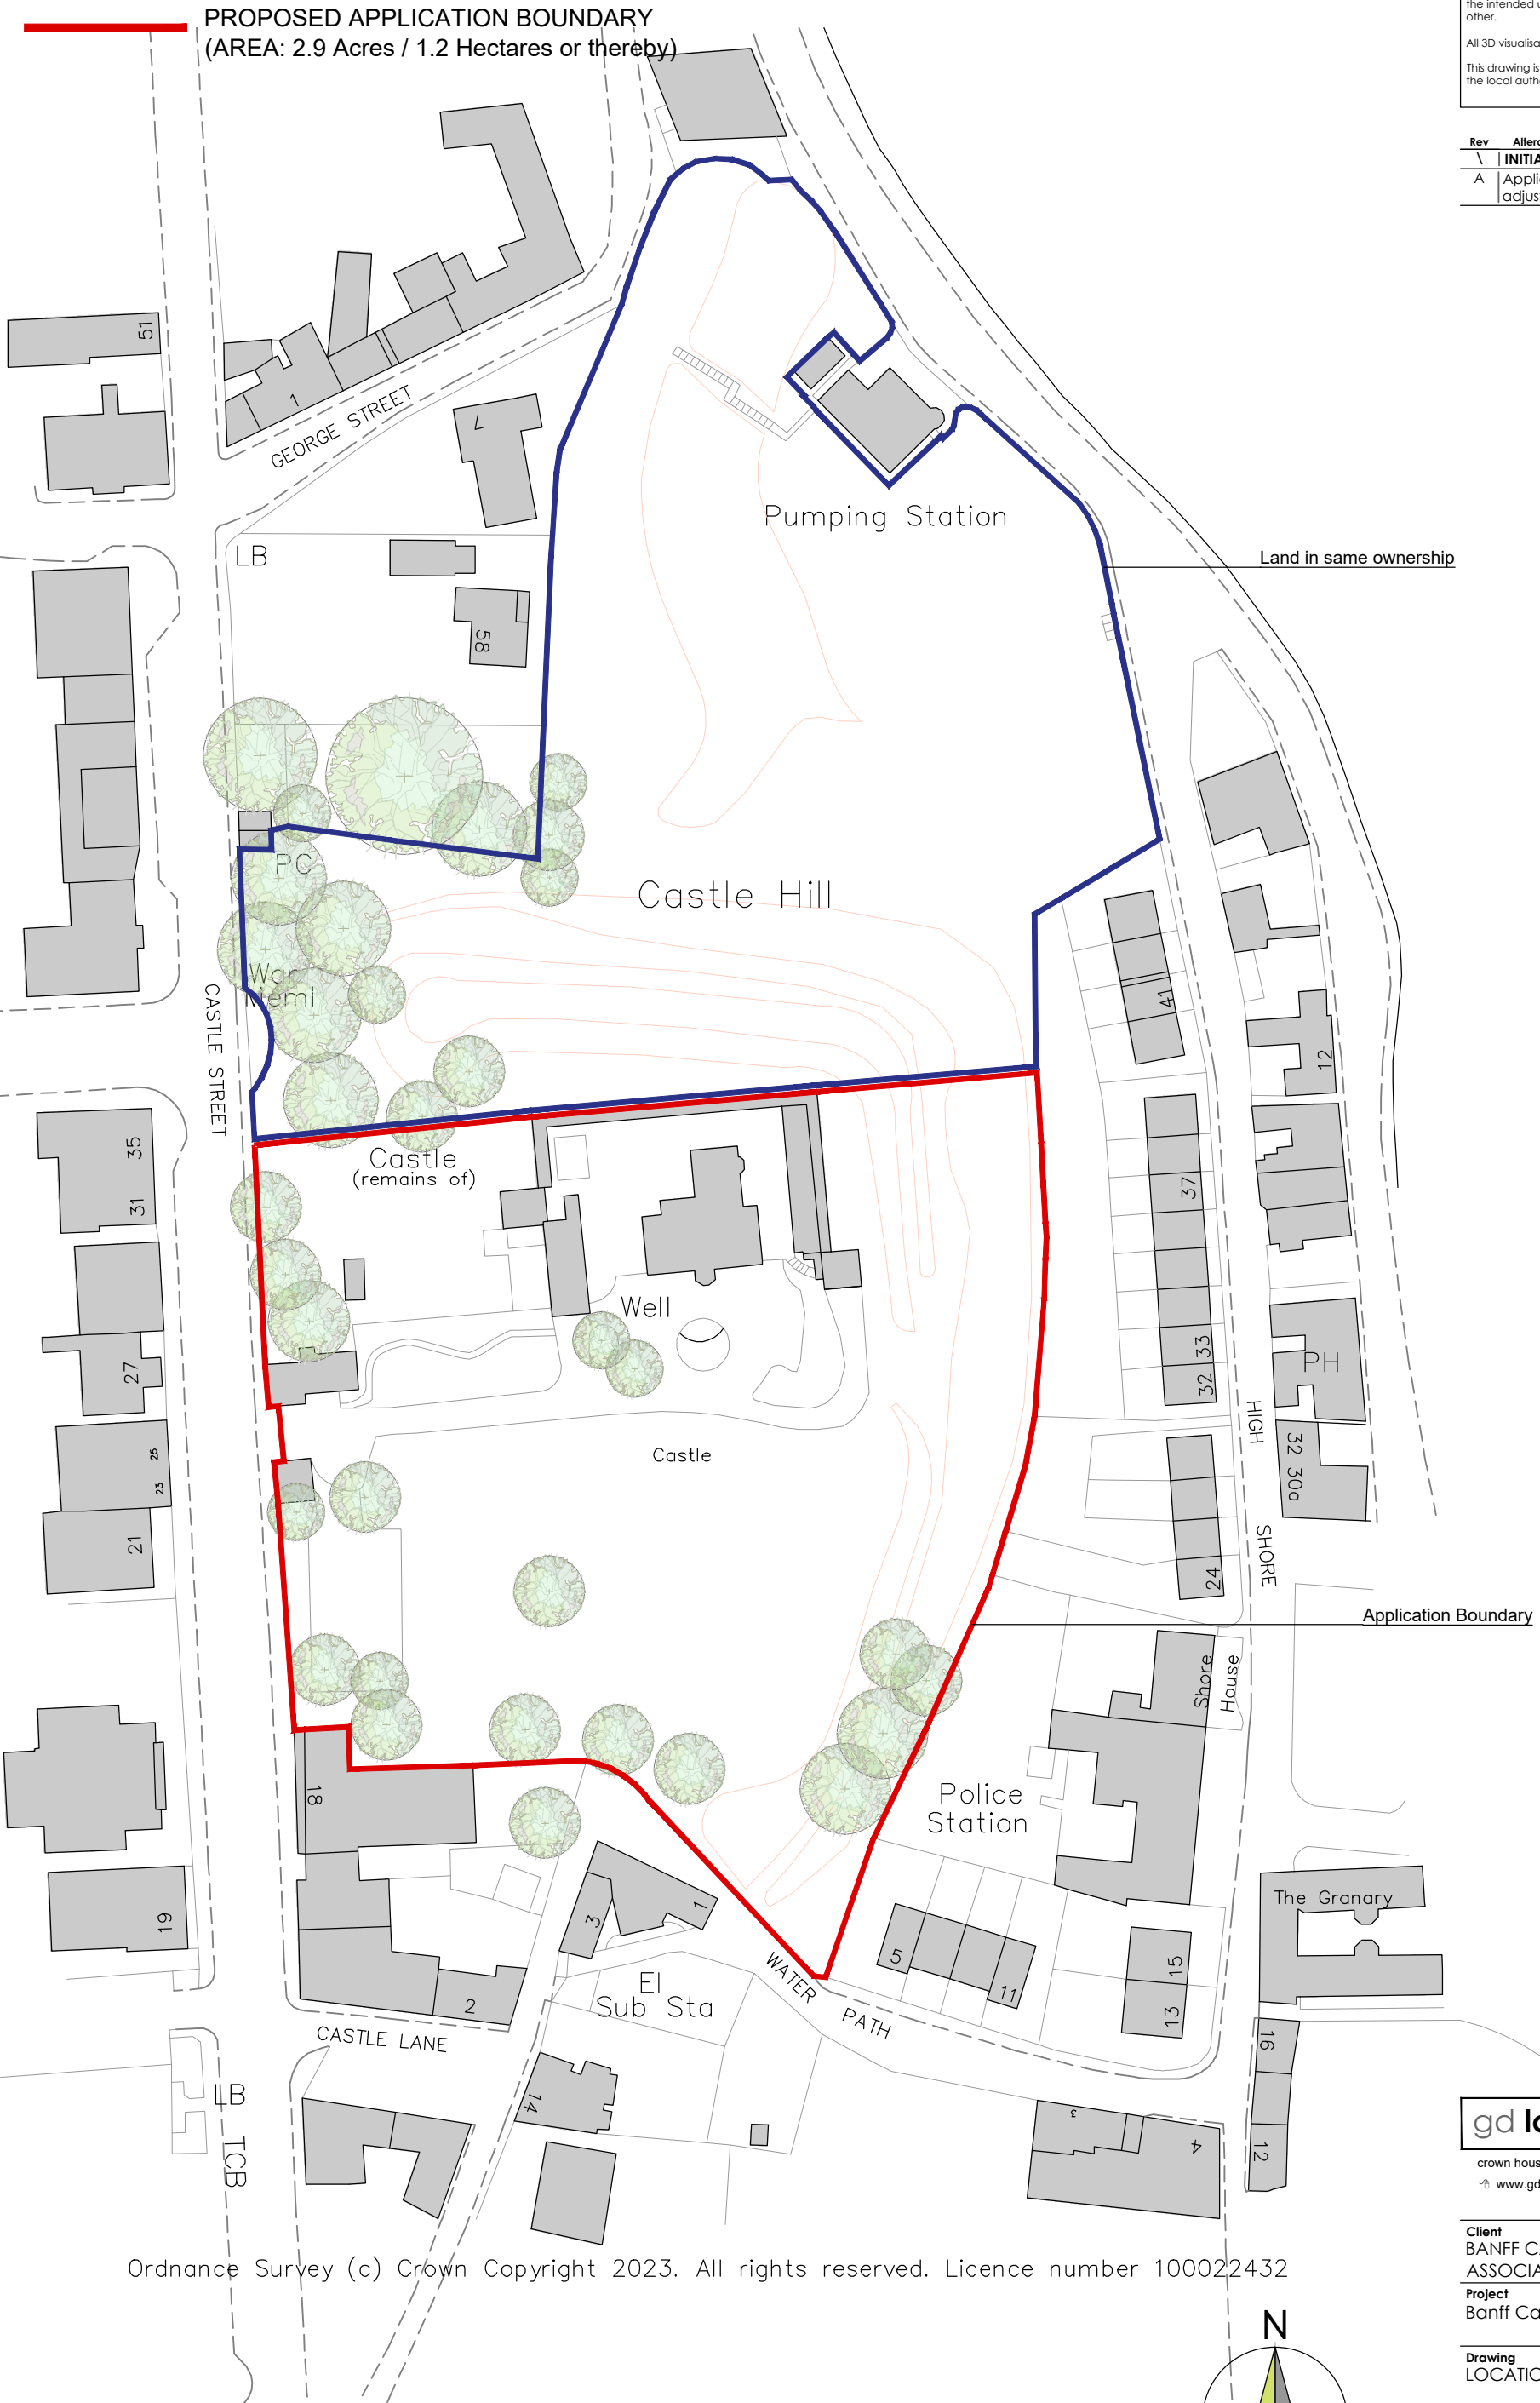

Ordnance Survey (c) Crown Copyright 2023. All rights reserved. Licence number 100022432

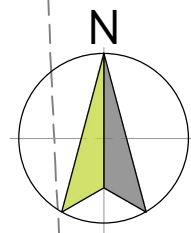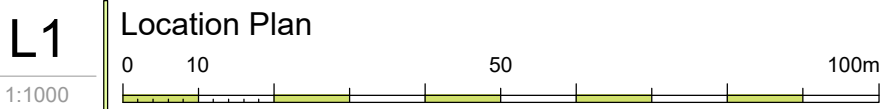

gd lodge architects

crown house 152 west regent street glasgow G2 2RQ
 www.gdlodge.co.uk projects@gdlodge.co.uk
 0141 332 6804

Client
 BANFF CASTLE COMMUNITY ASSOCIATION

Project
 Banff Castle Rifle Range

Drawing
 LOCATION PLAN

Status Planning	Scale as noted	Paper Size A3
Job No. 2958	Drawing No. 100A	

Copyright © 2024 GD Lodge Architects