




SECTION E-E (Through Utility Link)
1:100

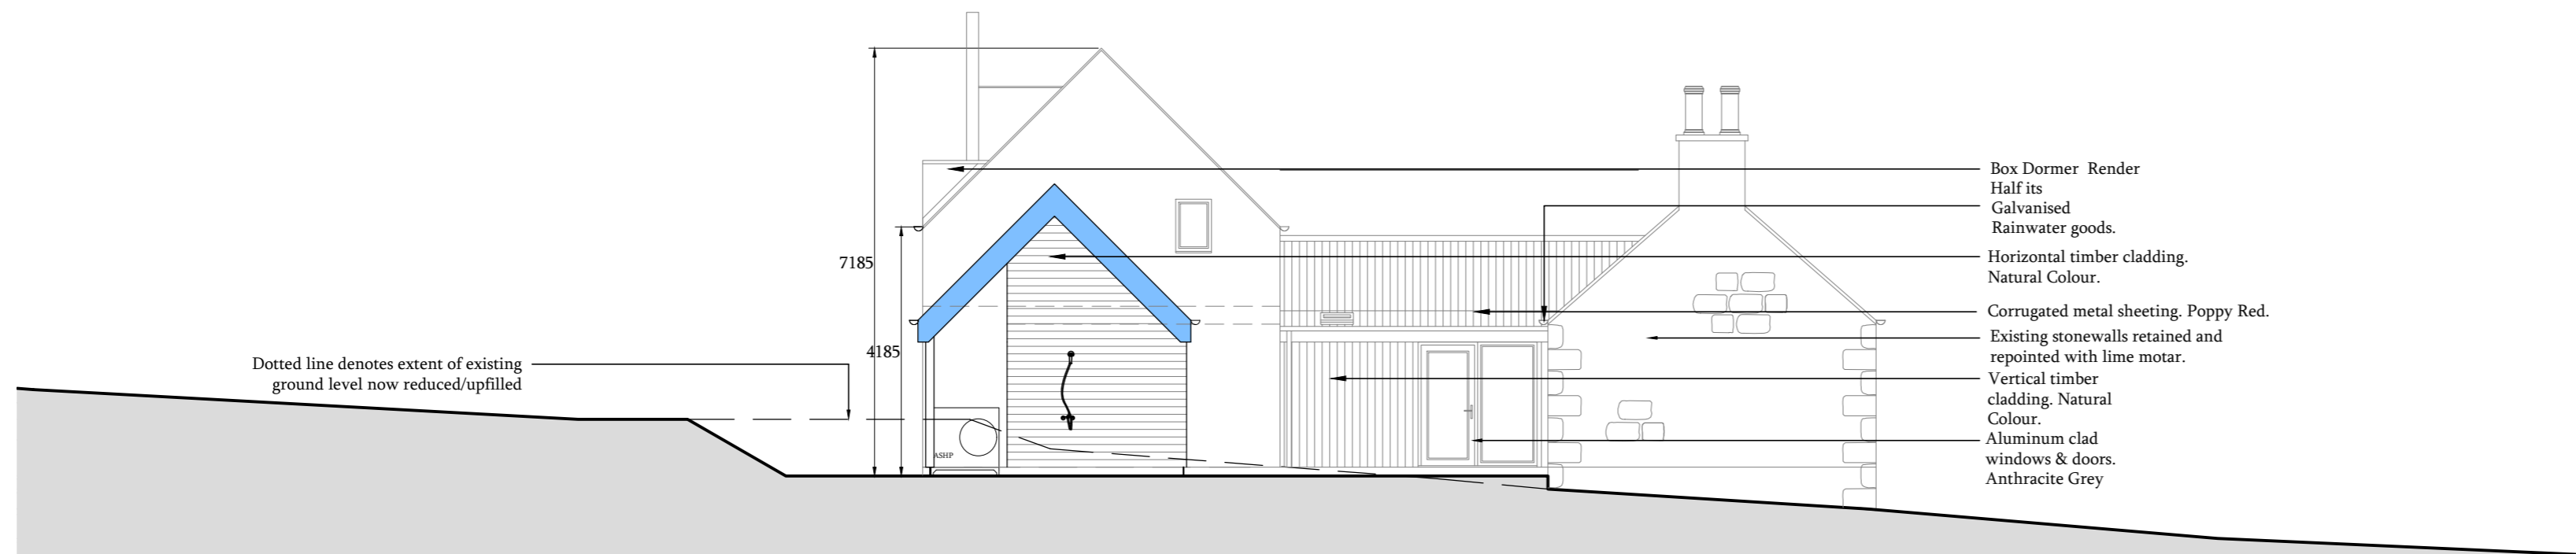


SECTION F-F
1:100

- Box Dormer Render
- Half its
- Galvanised
- Rainwater goods.
- Horizontal timber cladding.
- Natural Colour.
- Corrugated metal sheeting. Poppy Red.
- Existing stonewalls retained and repointed with lime mortar.
- Vertical timber cladding. Natural Colour.
- Aluminum clad windows & doors.
- Anthracite Grey

PLANNING

aka
Annie Kenyon Architects Ltd

North Gate Lodge
Haddo, Inverkeithny
Huntly, Aberdeenshire
AB54 7XB
tel: 01464 851 621
www.akenyonarchitects.com
info@akenyonarchitects.com

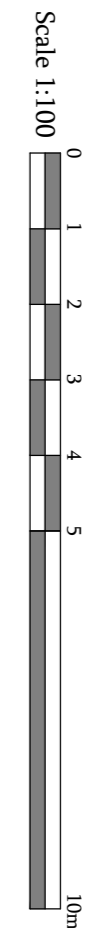

Client
Annie Kenyon Developments Ltd

Job Title
Bogfossie Bothy
Glassel
Aberdeenshire

Drawing Title
As Proposed
Sections (2 of 2)

CAD Reference

Scale at A2 1:100	Drawn NM	Chk AK	Date MAR 24
----------------------	-------------	-----------	----------------

Job No. 905	Drawing No. PL-08	Revision No. (-)
----------------	----------------------	---------------------