



This drawing is copyright of Annie Kenyon Architects Ltd. This drawing is to be read in conjunction with all related drawings. Do not scale from this drawing. All dimensions must be checked and verified on site before commencing any work or producing shop drawings. The originator should be notified immediately of any discrepancy.

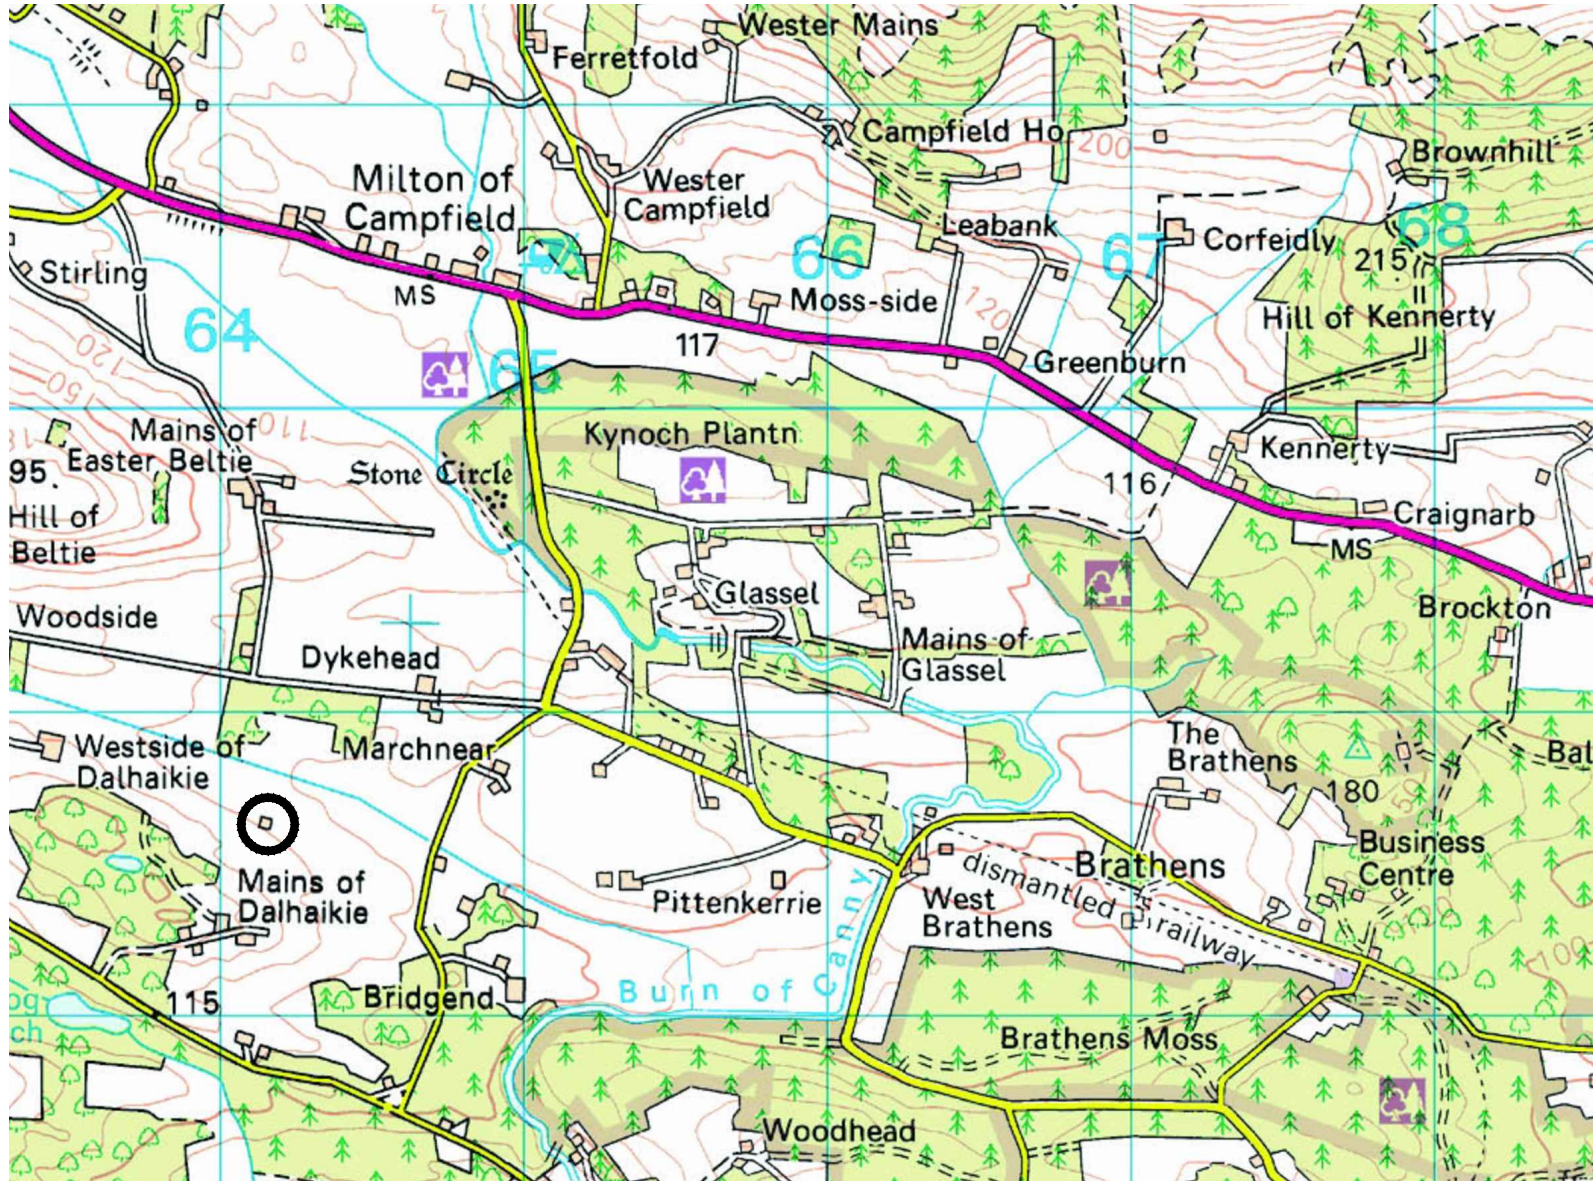

LOCATION PLAN
1:25000

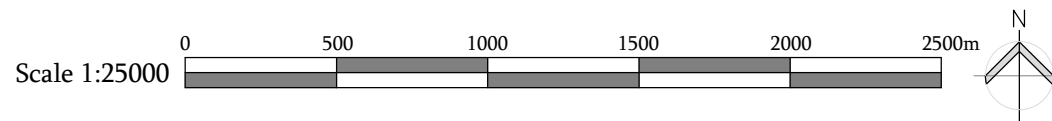

PLANNING

aka
Annie Kenyon Architects Ltd

North Gate Lodge
Haddo, Inverkeithny
Huntly, Aberdeenshire
AB54 7XB
tel: 01464 851 621
www.akenyonarchitects.com
info@akenyonarchitects.com

Client
Annie Kenyon Developments Ltd

Job Title
Bogfossie Bothy
Glassel
Aberdeenshire

Drawing Title
As Existing
Location Plan

CAD Reference

Scale at A4 1:25000	Drawn NM	Chk AK	Date MAR 24
------------------------	-------------	-----------	----------------

Job No. 905	Drawing No. PL-01	Revision No. (-)
----------------	----------------------	---------------------