




This drawing is copyright of Annie Kenyon Architects Ltd. This drawing is to be read in conjunction with all related drawings. Do not scale from this drawing. All dimensions must be checked and verified on site before commencing any work or producing shop drawings. The originator should be notified immediately of any discrepancy.

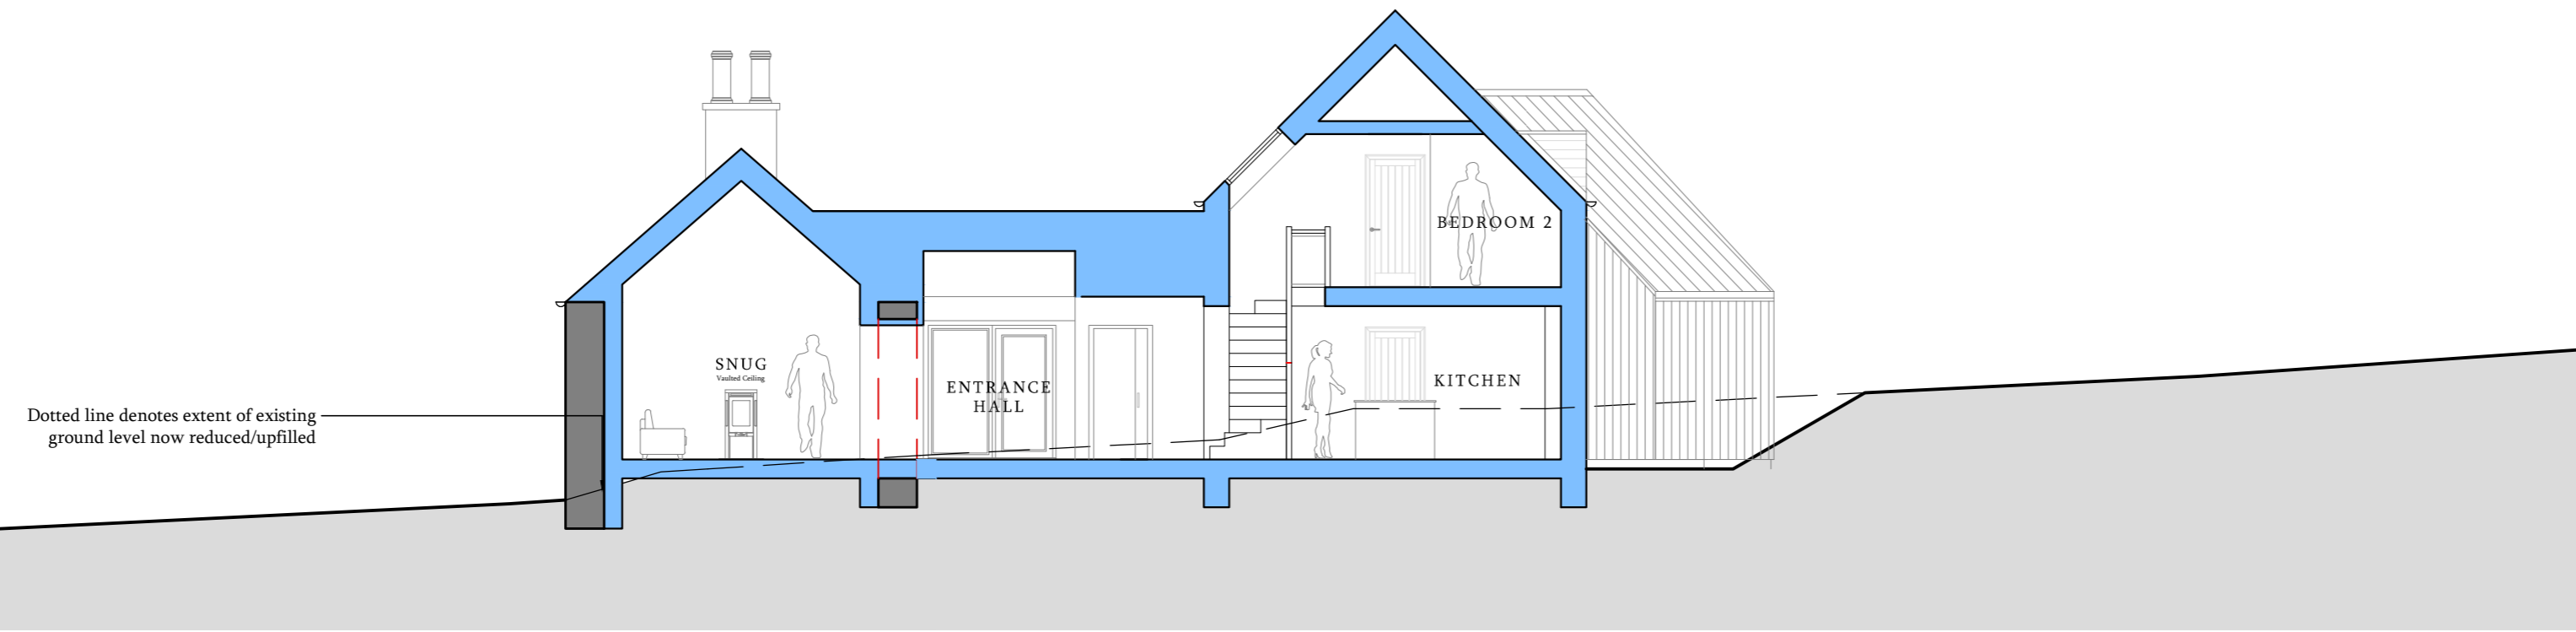


SECTION A-A
1:100

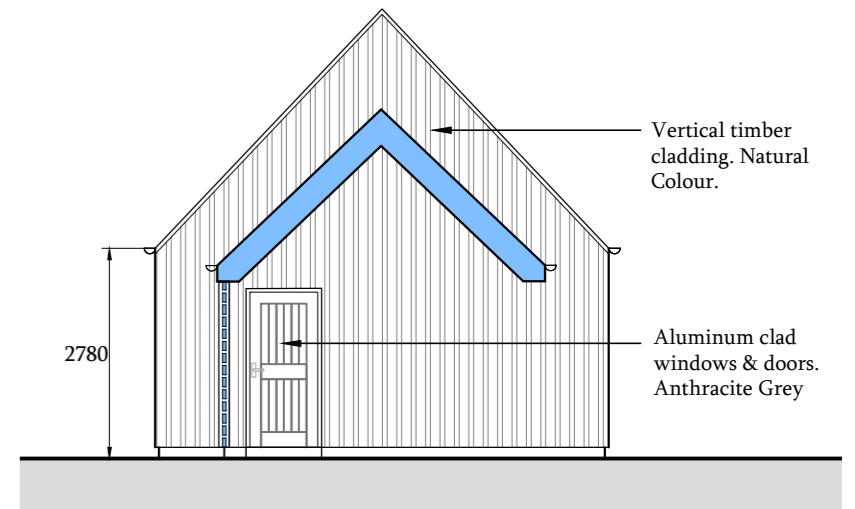

SECTION D-D (Through link to Garage looking East)
1:100

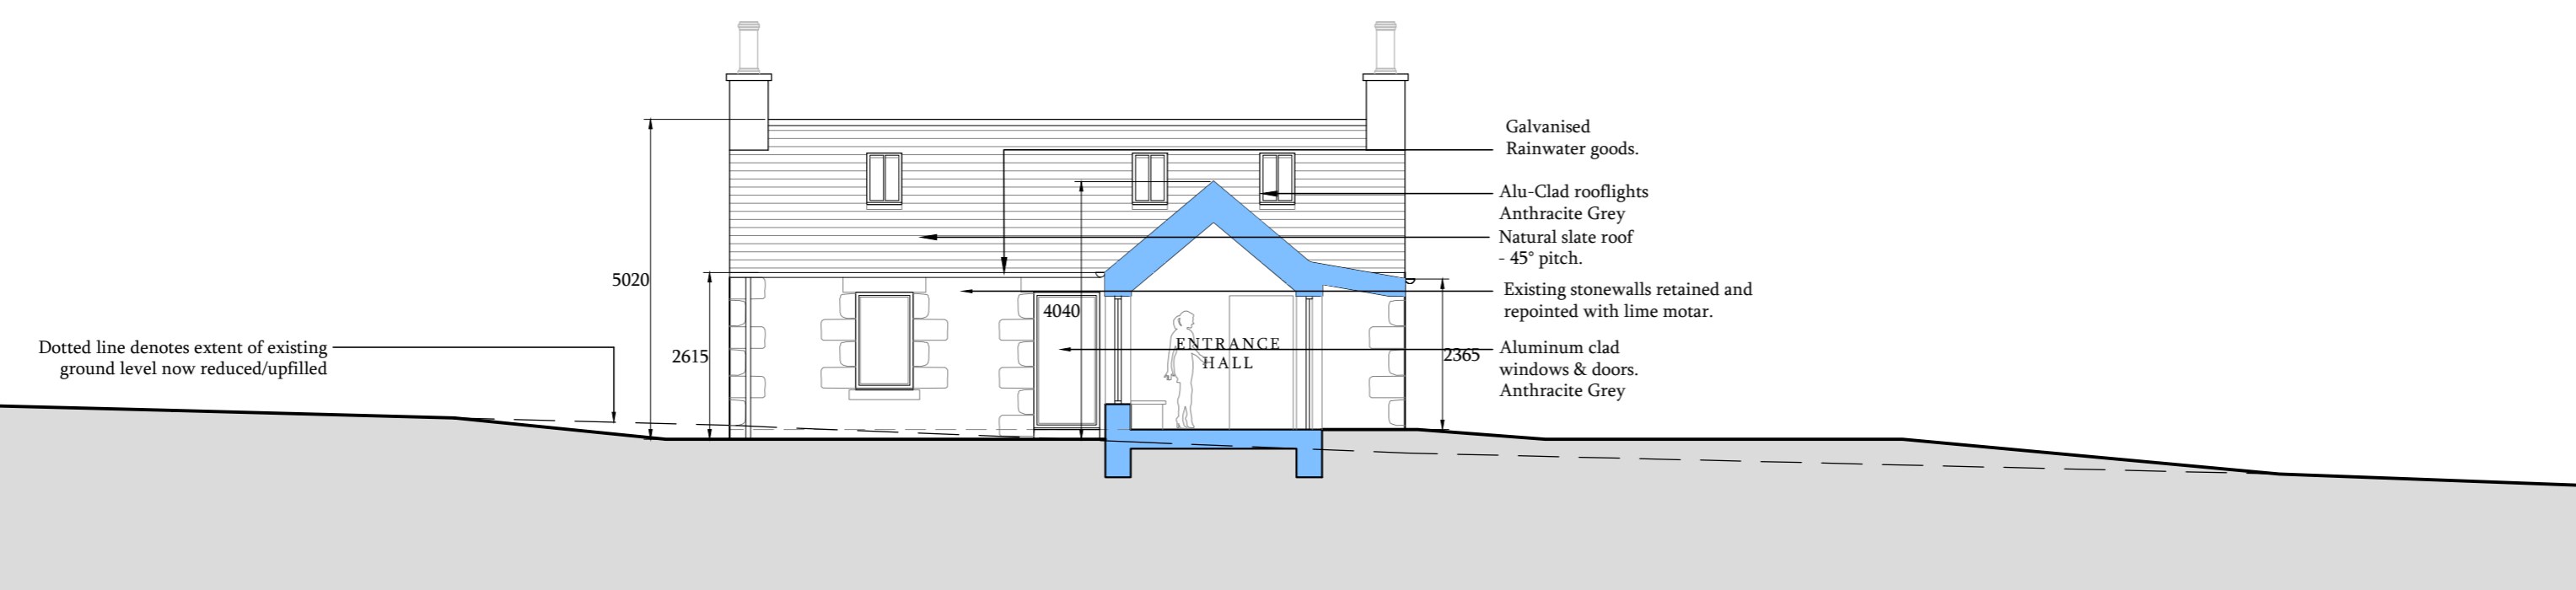

SECTION B-B
1:100

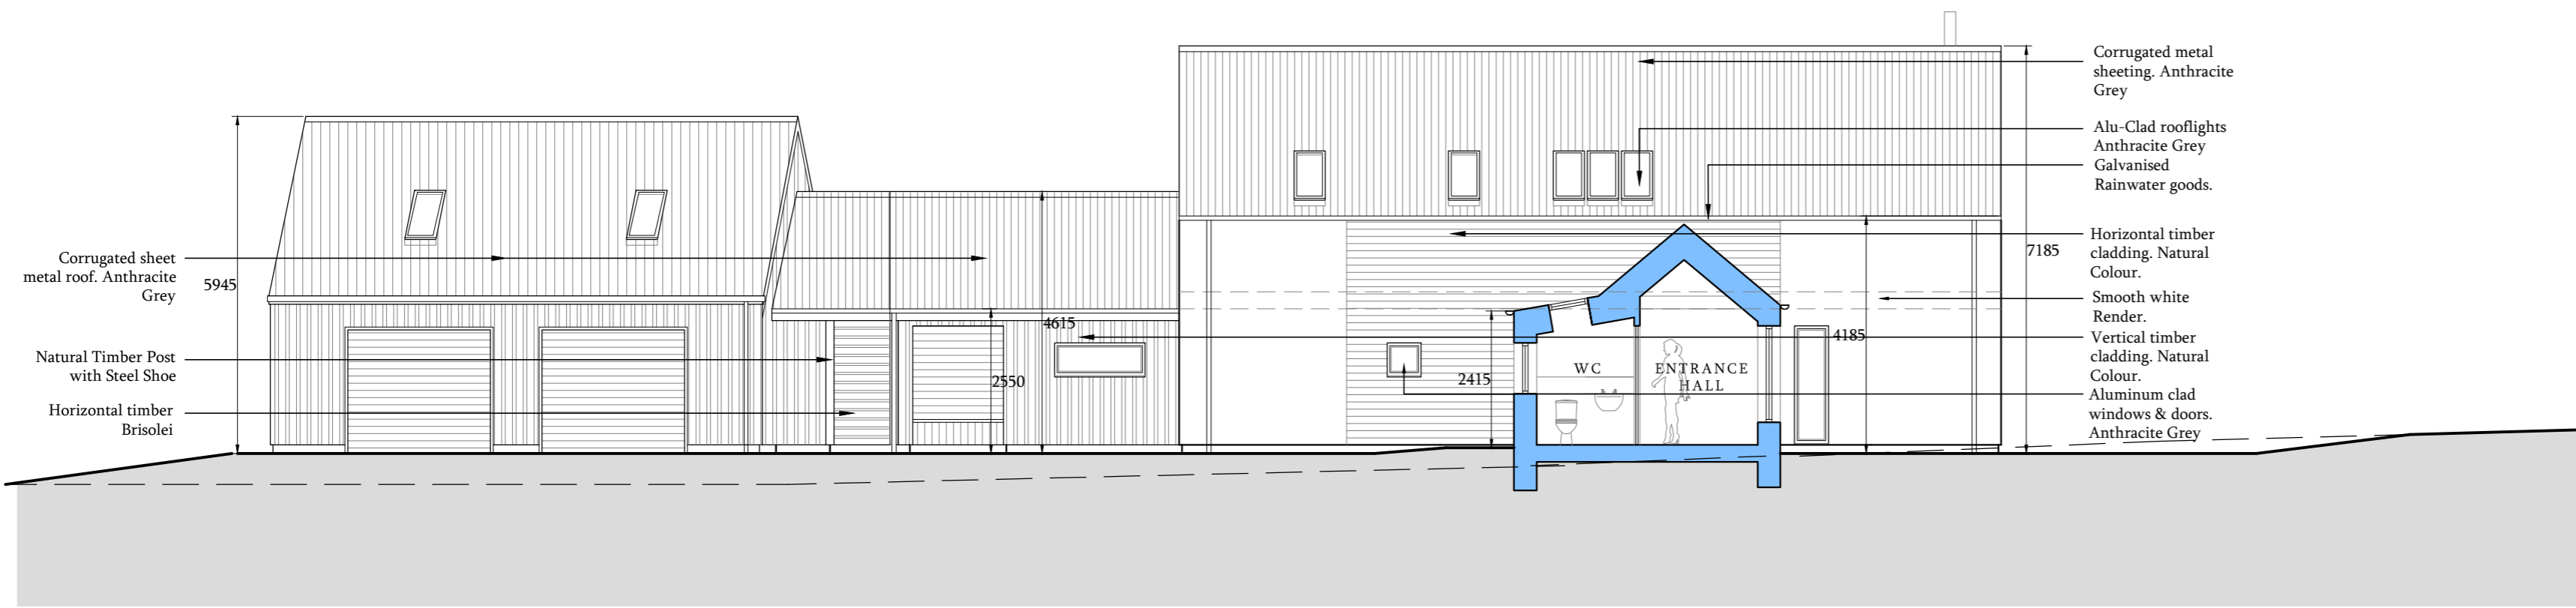

SECTION C-C
1:100

PLANNING

aka
Annie Kenyon Architects Ltd

North Gate Lodge
Haddo, Inverkeithny
Huntly, Aberdeenshire
AB54 7XB
tel: 01464 851 621
www.akenyonarchitects.com
info@akenyonarchitects.com

Client
Annie Kenyon Developments Ltd

Job Title
Bogfossie Bothy
Glassel
Aberdeenshire

Drawing Title
As Proposed
Sections (1 Of 2)

CAD Reference

Scale at A2 1:100	Drawn NM	Chk AK	Date MAR 24
Job No. 905	Drawing No. PL-07	Revision No. (-)	