



LAND OWNERSHIP AND PLANNING APPLICATION BOUNDARY. SCALE: 1:5000


Reproduced from Ordnance Survey digital map data © Crown copyright 2006. All rights reserved. License number 010003167

KEY	
	FOUNDATION
	HARDSTANDING
	NEW ROAD
	UPGRADED ROAD
	APPLICATION BOUNDARY
	LAND OWNERSHIP

APPLICATION AREAS m² (Hectares)

FOUNDATION	588	(0.0588)
HARDSTANDING	1674	(0.1674)
NEW ROAD	5185	(0.5185)
UPGRADED ROAD	6521	(0.6521)
TOTAL	13967	(1.3967)

PLANNING AND ENVIRONMENTAL SERVICES
 26 03 2014 14 05 08
 ABERDEENSHIRE COUNCIL
 RECEIVED
 APP No.

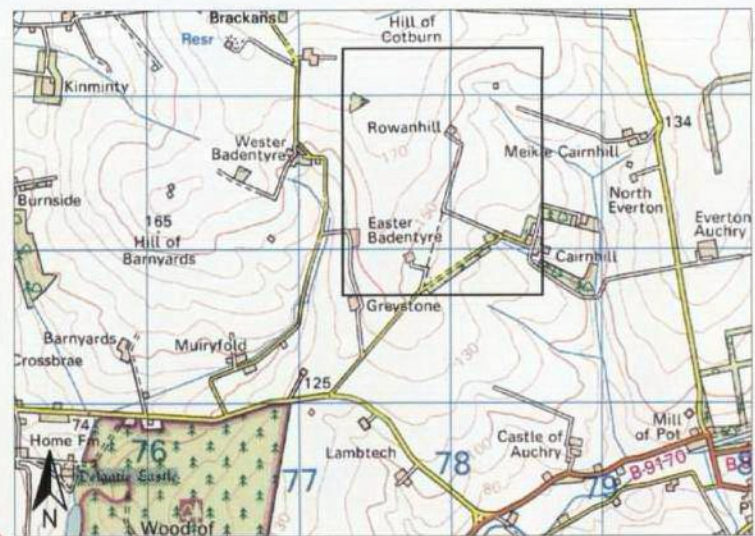

SITE IN CONTEXT WITH WIDER AREA. SCALE: 1:50000

Reproduced from Ordnance Survey digital map data © Crown copyright 2006. All rights reserved. License number 010003167

PROJECT TITLE: CAIRNHILL WINDCLUSTER

DRAWING TITLE: PLANNING APPLICATION

SCALE: AS STATED

ORIGINAL DRAWING: A3

REV.	DATE	ISSUE
25.05.07		

REVISIONS

REV.	DATE	CLIENT REQUEST
A	25.05.07	CLIENT REQUEST
B	28.05.07	CLIENT REQUEST

DWN	CHK	APP
SSH	GC	GC

CLIENT:

JAMES NORRIE

JOB No. C0028-024 DRAWING No. APP-001

GREEN CAT
 HENDRA-BLES L.TL
 COWINGTON MILL
 THANKERTON
 BIGGAR
 SOUTH LAMARSHIRE
 ML13 6NE
 TEL: 01899 209100
 FAX: 01899 209105
 www.green-cat.co.uk
 gcat@green-cat.co.uk

UNP SCANNED