


Location Plan

Site Address: 78, Pattiswick Square, Basildon, SS14 2RD

Date Produced: 04-Mar-2024

Scale: 1:1250 @A4

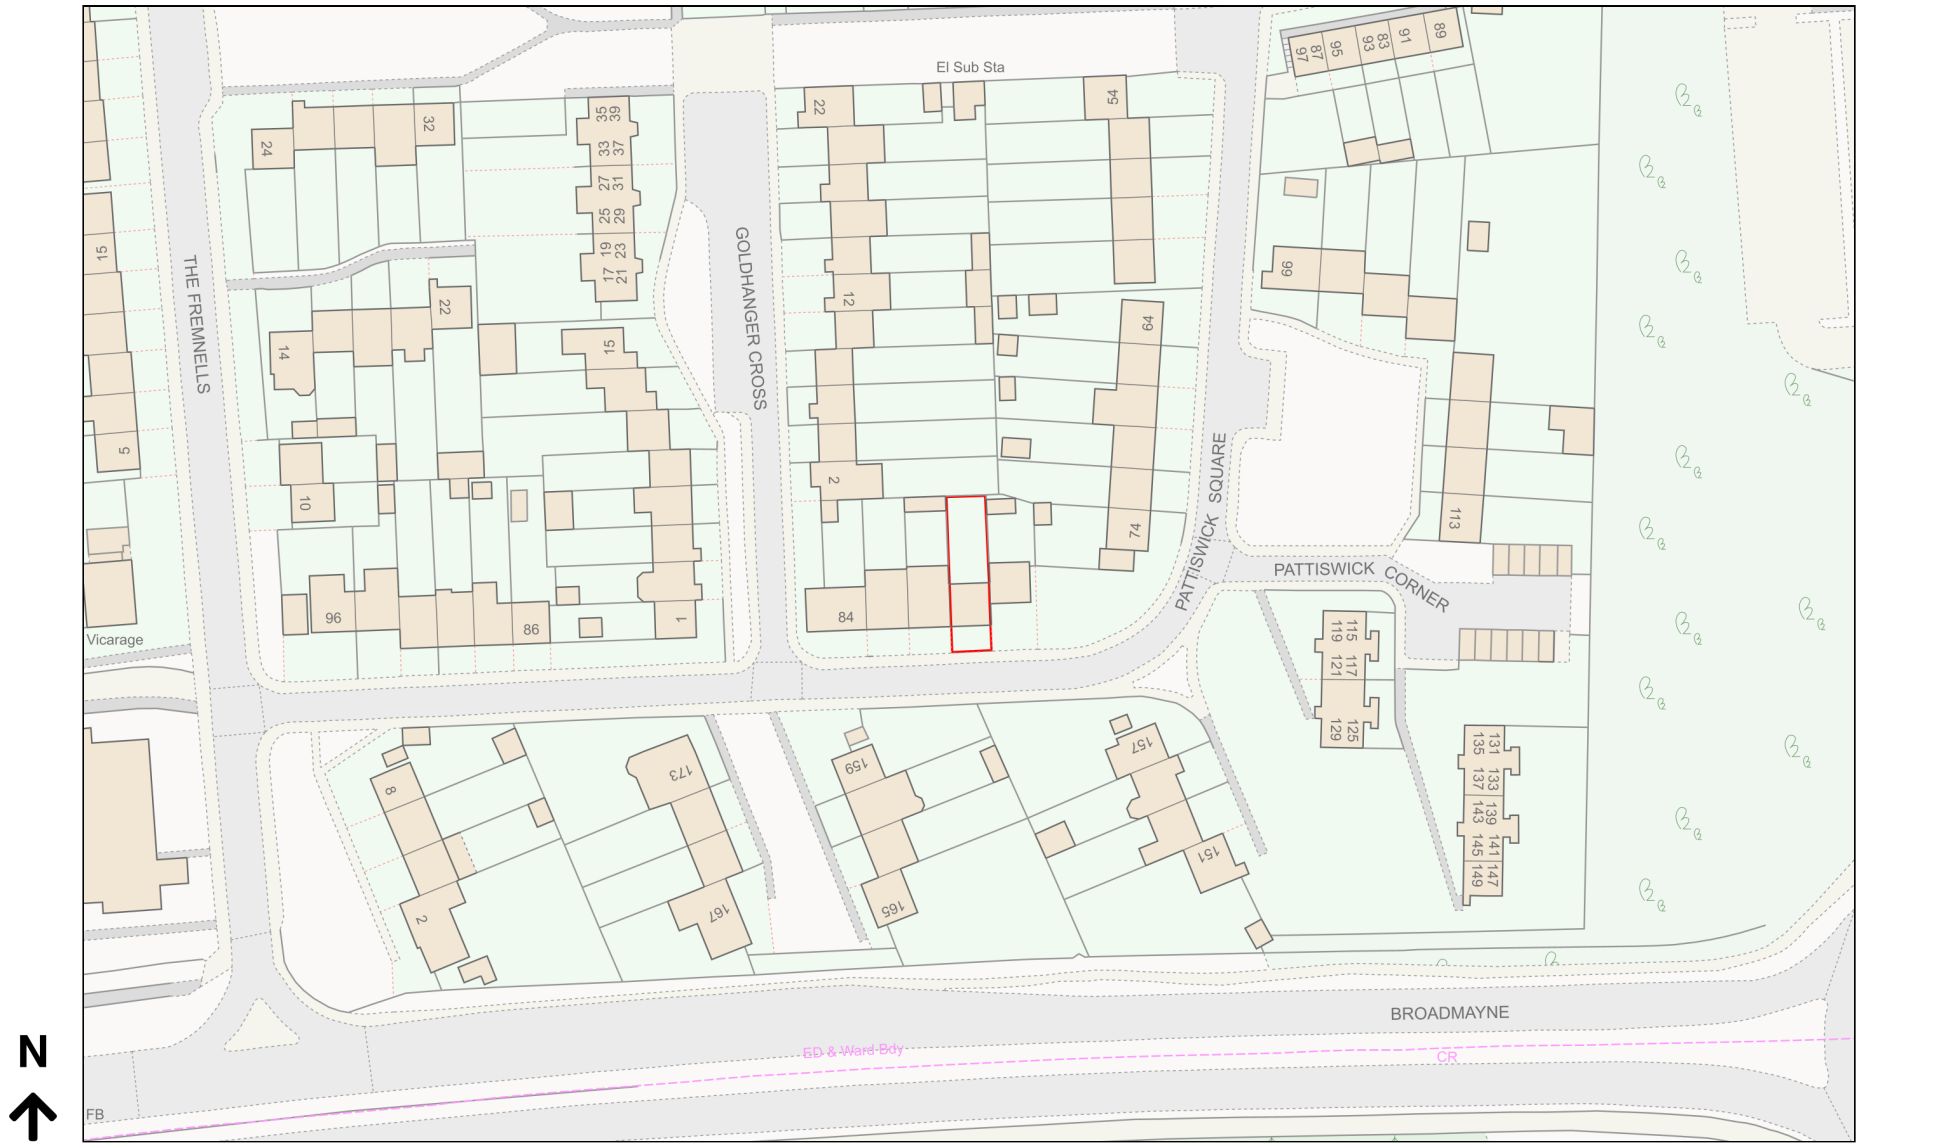

Planning Portal Reference: PP-12777175v1