



Existing North Elevation

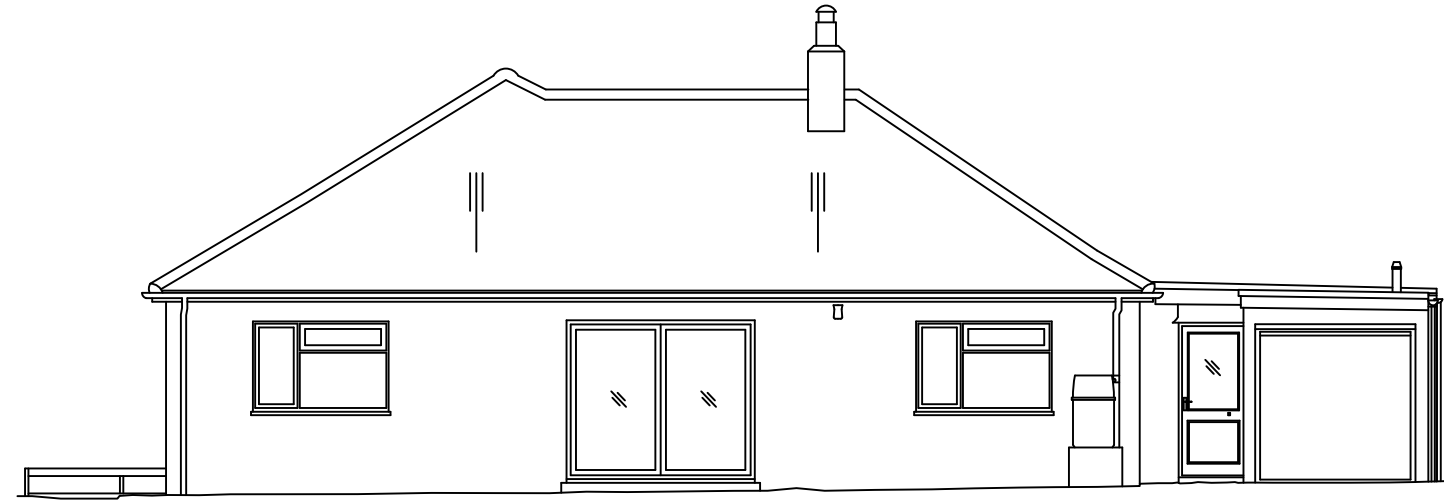

Existing South Elevation

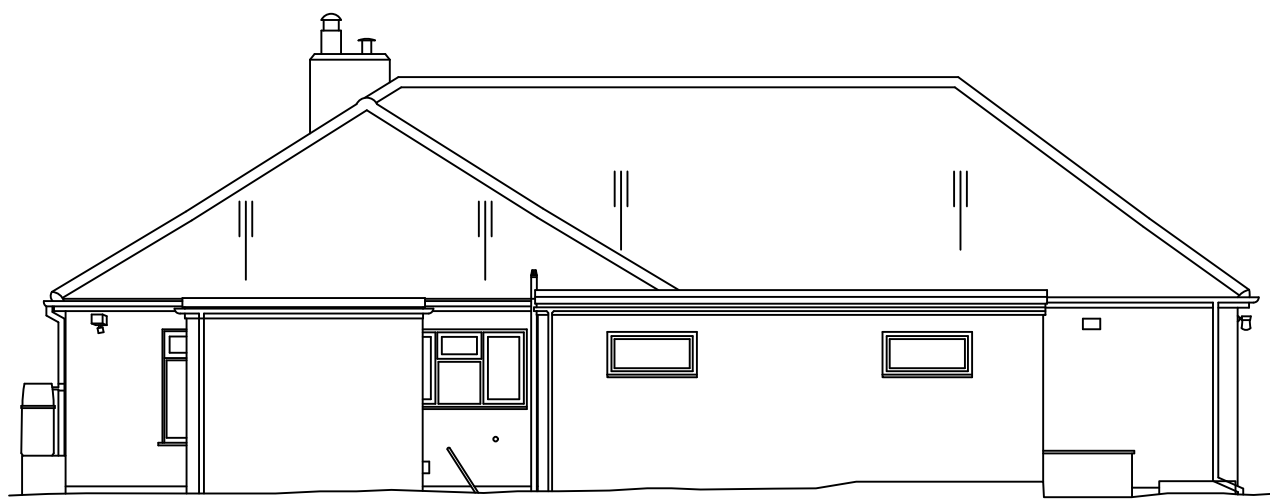

Existing East Elevation



Existing West Elevation

