




REINSTATEMENT OF APEX ROOF TO RELACE FLAT LEAKING ROOF SAFETY REQUIREMENT.

TOTAL VOLUME EXTENTION
= 50.33 Cu MTR

EXTERNAL SIZE
7330 X 5800 X 700
= 26.95 Cu MTR

ROOF PITCH SIZE
7330 X 5800 X 1100 / 2
= 23.38 Cu MTR

EXTERNAL SQ AREA CREATED
7330 X 5800
= 42.51 SQ MTR

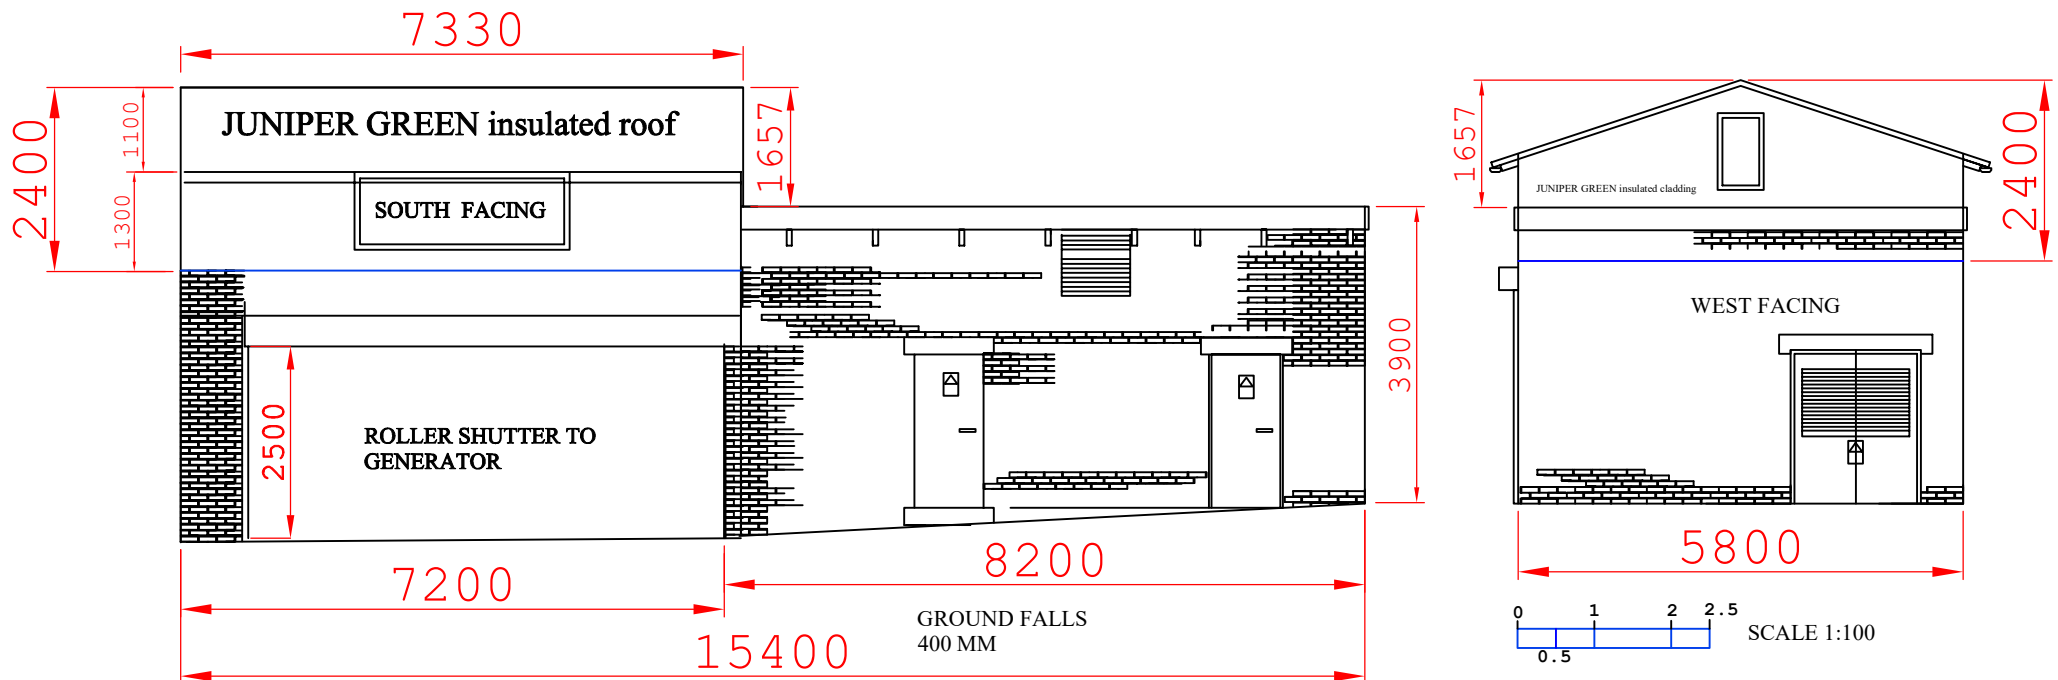

CLIENT	W.E. COUPLINGS	EL-SUBSTATION_PR69HL	
DRAWN BY	PETER_HART	REINSTATE_APEX_ROOF_FROM_FLAT_ROOF	
DATE DRAWN	12-02-2024	EL-SUBSTATION_PR69HL_NORTH_FACING	REF