


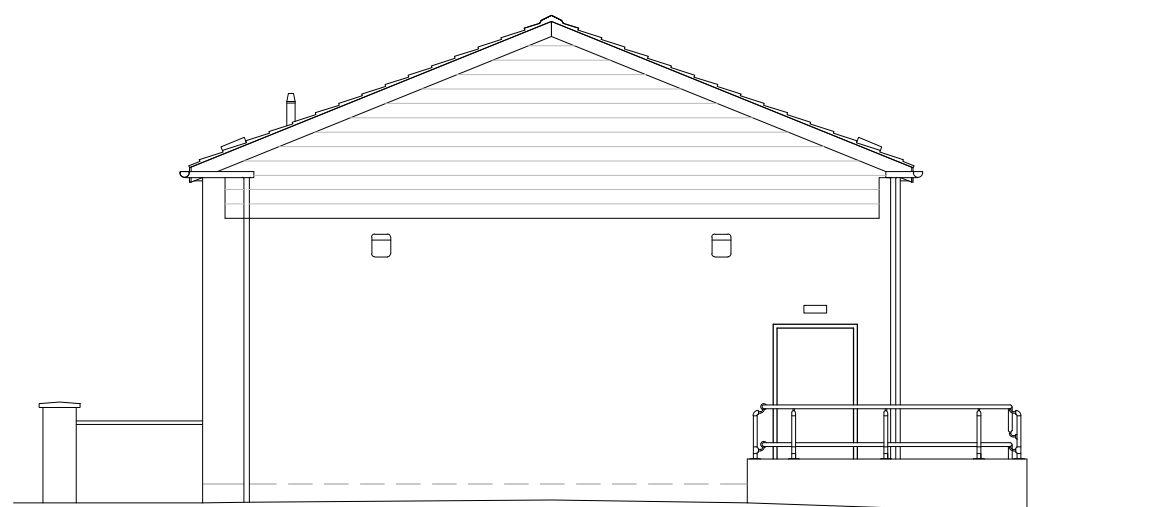

ELEVATION A


1:100



ELEVATION C


1:100

MATERIALS	
PITCHED ROOF	Concrete Pantiles Colour: Brown
FASCIAS	Colour: Black
SOFFITS	Colour: White
WALLS	Facing bricks Colour: Mixed Colour
CLADDING	Timber Colour: Black
ENTRANCE DOORS	Timber Colour: Mahogany
RAINWATER GOODS	uPVC gutters and downpipes Colour: Black

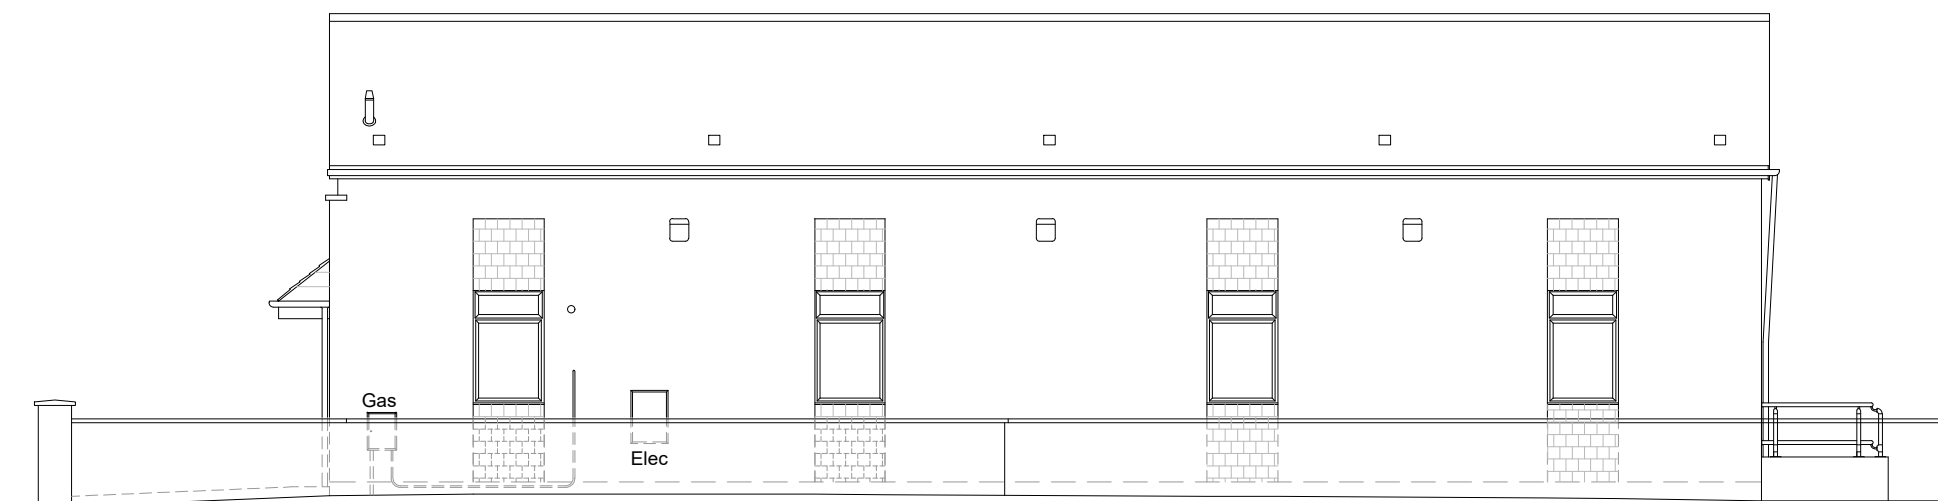


ELEVATION B

1:100

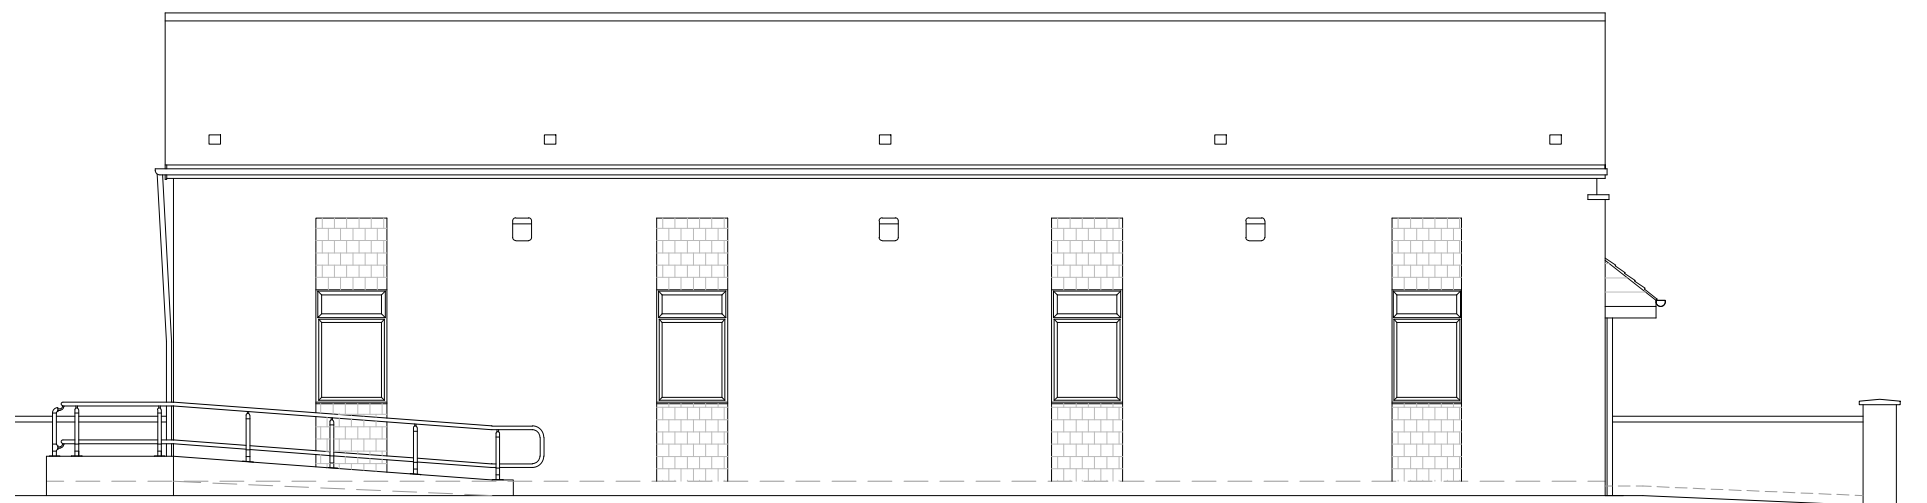

ELEVATION D

1:100

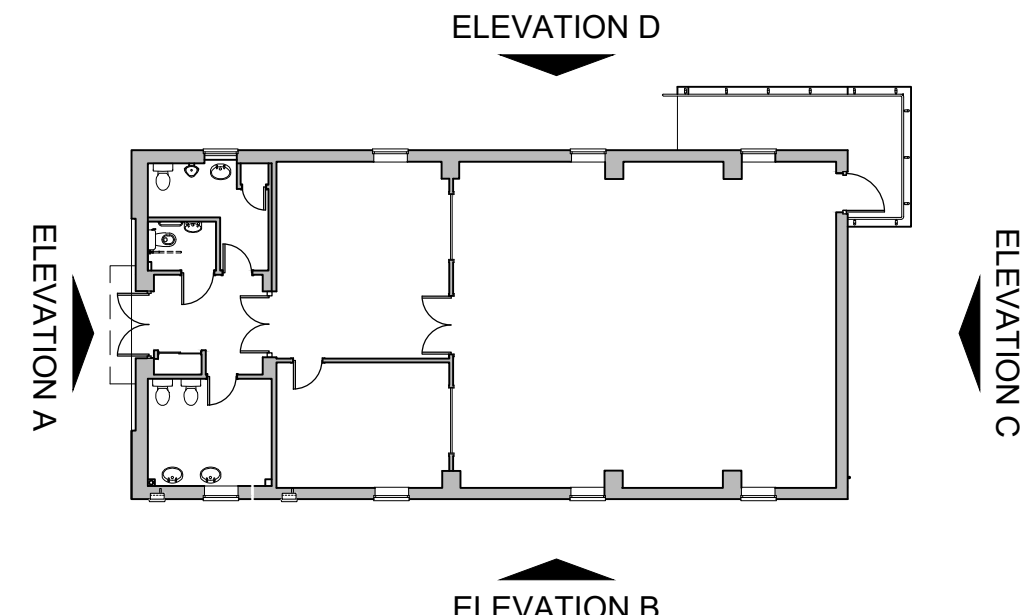

KEY PLAN

1:200

PLANNING

REV.	REVISION:	DATE:	DRAWN:
A	KEY PLAN AMENDED TO SHOW EXISTING.	28.02.24	HDP
-	FIRST ISSUE	30.11.23	HDP