



© Crown copyright 2023 Ordnance Survey 100053143

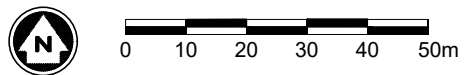

**LOCATION PLAN**  
1:1250

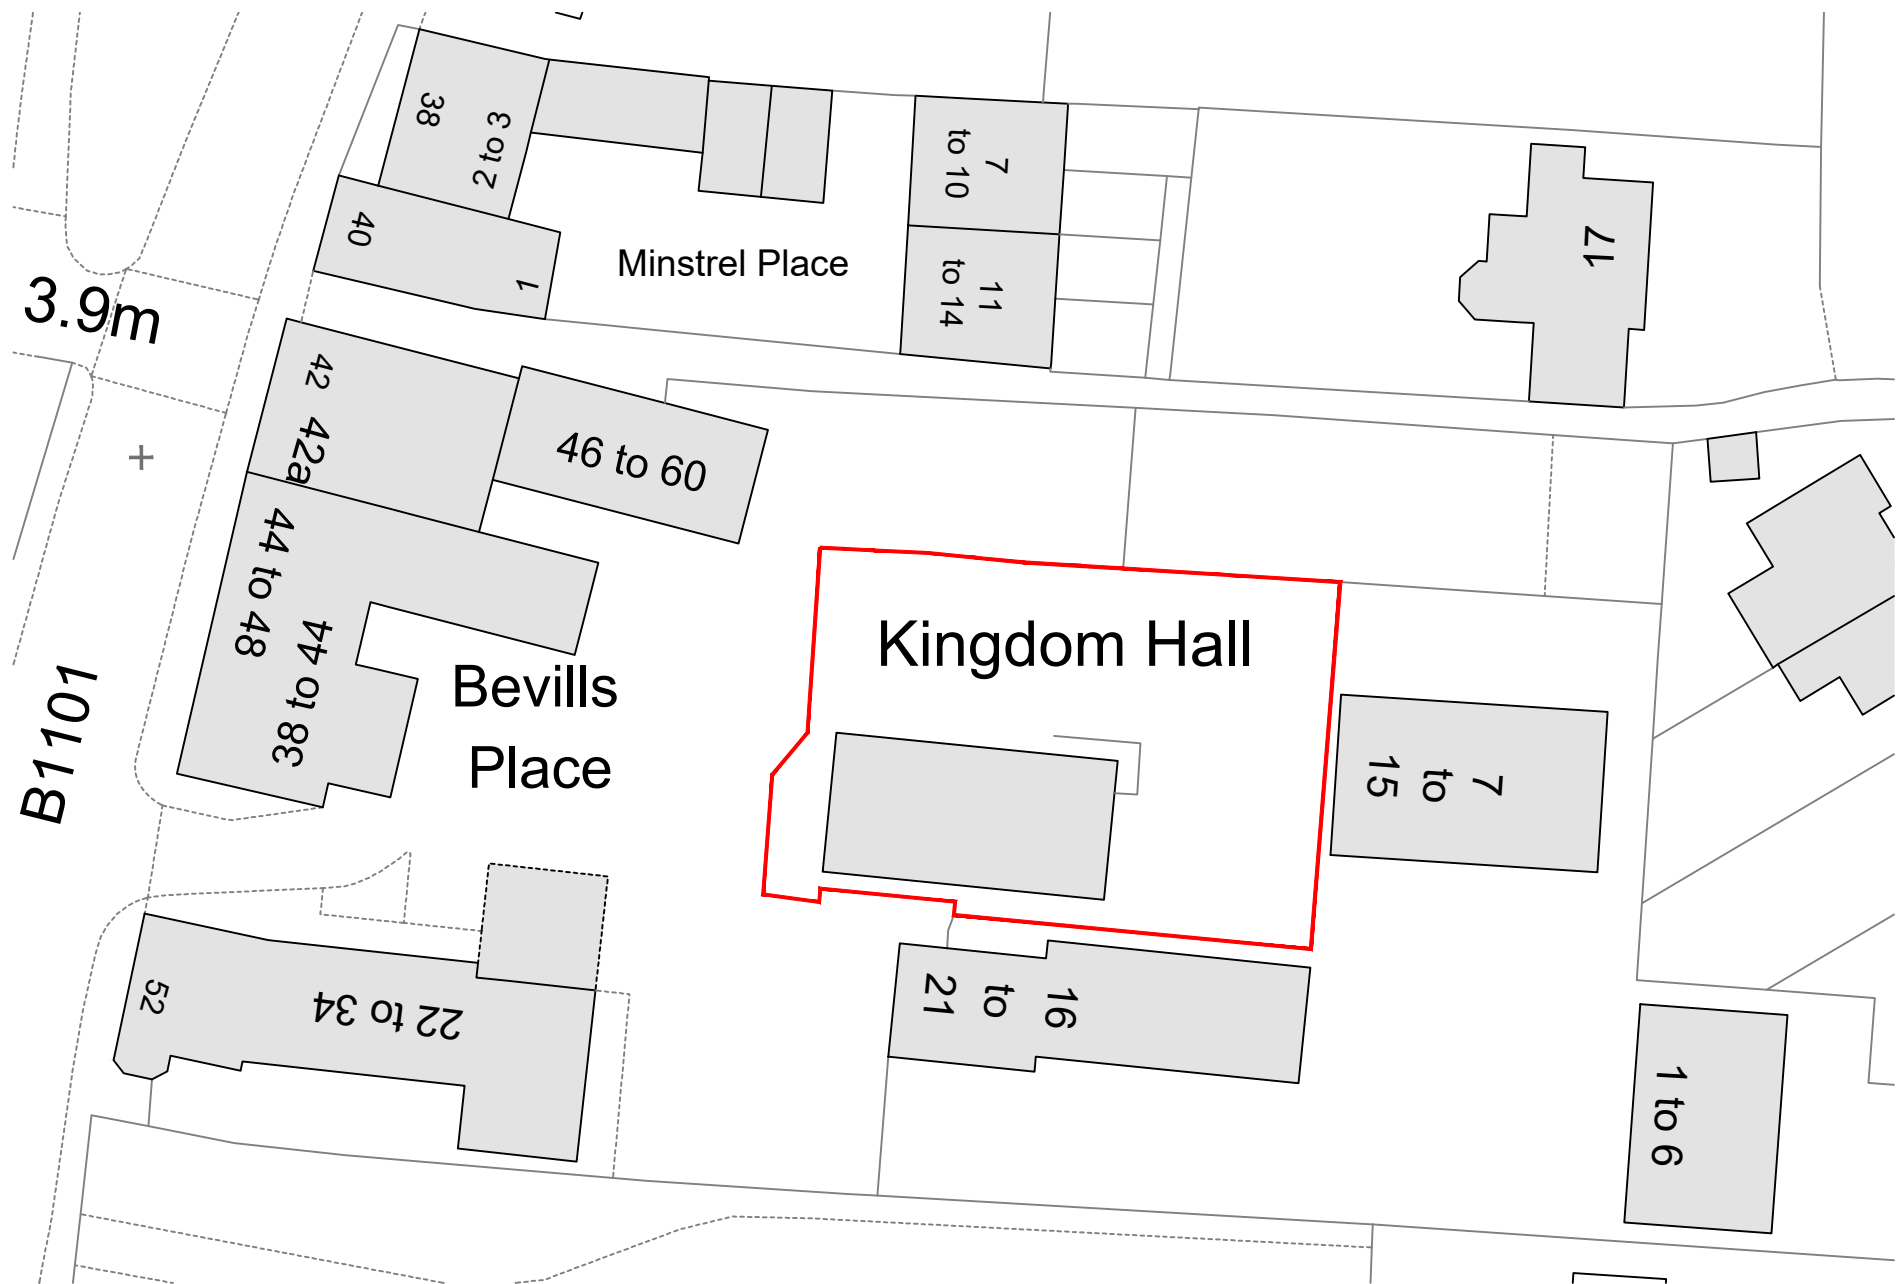

**BLOCK PLAN**  
1:500

To Elwyn Road  
↑

To Elwyn Road  
→

To B1099  
St Peter's Road  
↓

PLANNING

FIRST ISSUE	01.12.23	HDP
REV. REVISION:	REV DATE:	DRAWN: