


Note:-
 - Pipes within Roof void to be fixed with pipe clips
 - Pipe routes to be discussed prior to install due to building layout and overlapping of fire break between Cafe and Flat.

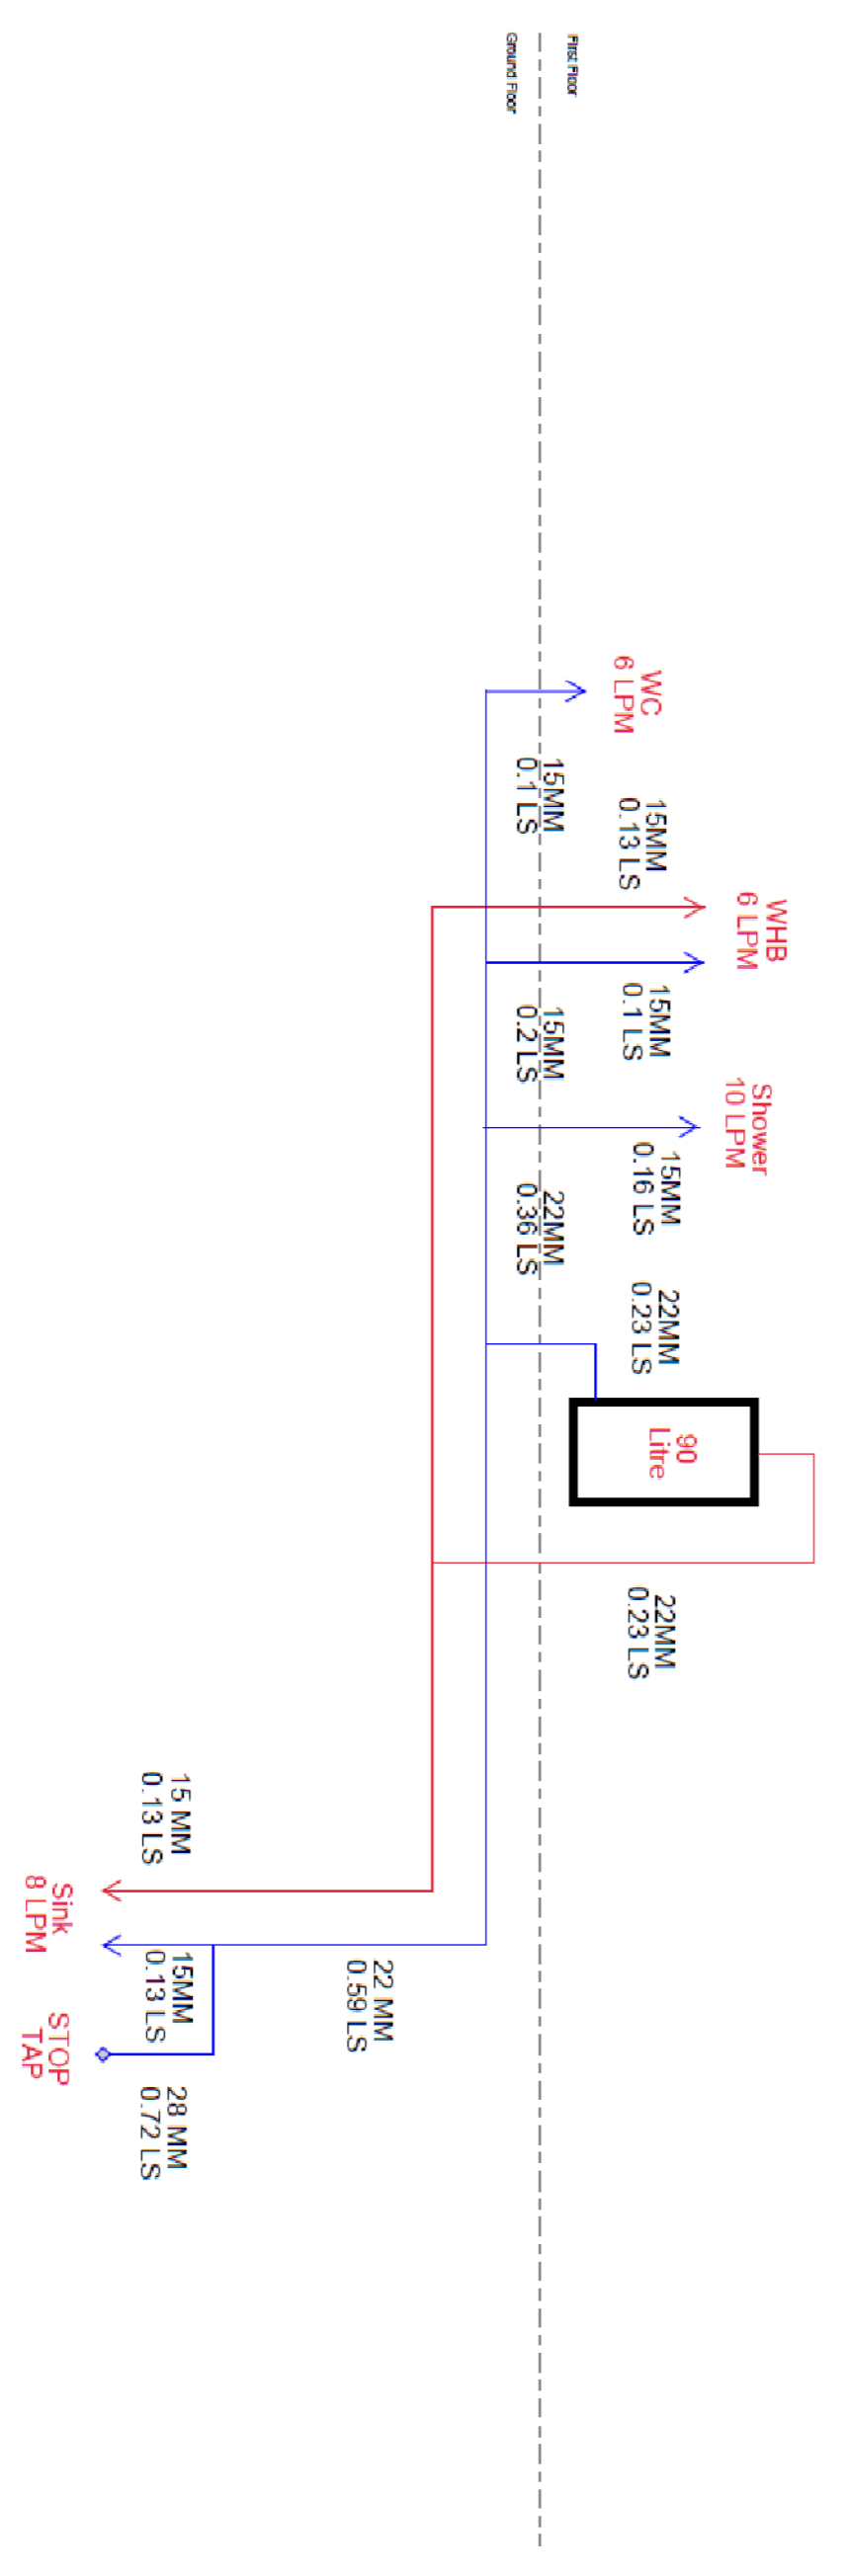

DO NOT SCALE. CONTRACTOR TO CHECK ALL DIMENSIONS AND REPORT ANY OMISSIONS OR ERRORS

| REV | DESCRIPTION | BY | CHK | APP | DATE |
|-----|-------------|----|-----|-----|------|
| | | | | | |

greateranglia



Project:
 Wymondham Rail Station
 Flat Refurbishment

| Scale @ | A1 | Drawn | Date | Checked | Date | Approved | Date |
|-------------|------|-----------------|----------|---------|------|----------|------|
| NTS | JP | 15/01/2024 | | | | | |
| Project No. | Type | Drawing No. | Revision | | | | |
| AME-1937 | P | AME-1937-PP-002 | | | | | |

Drawing Title:
 Proposed Plumbing Layout