


SIDE ELEVATION


REAR ELEVATION

NEIGHBOURS SIDE  
SIDE ELEVATION

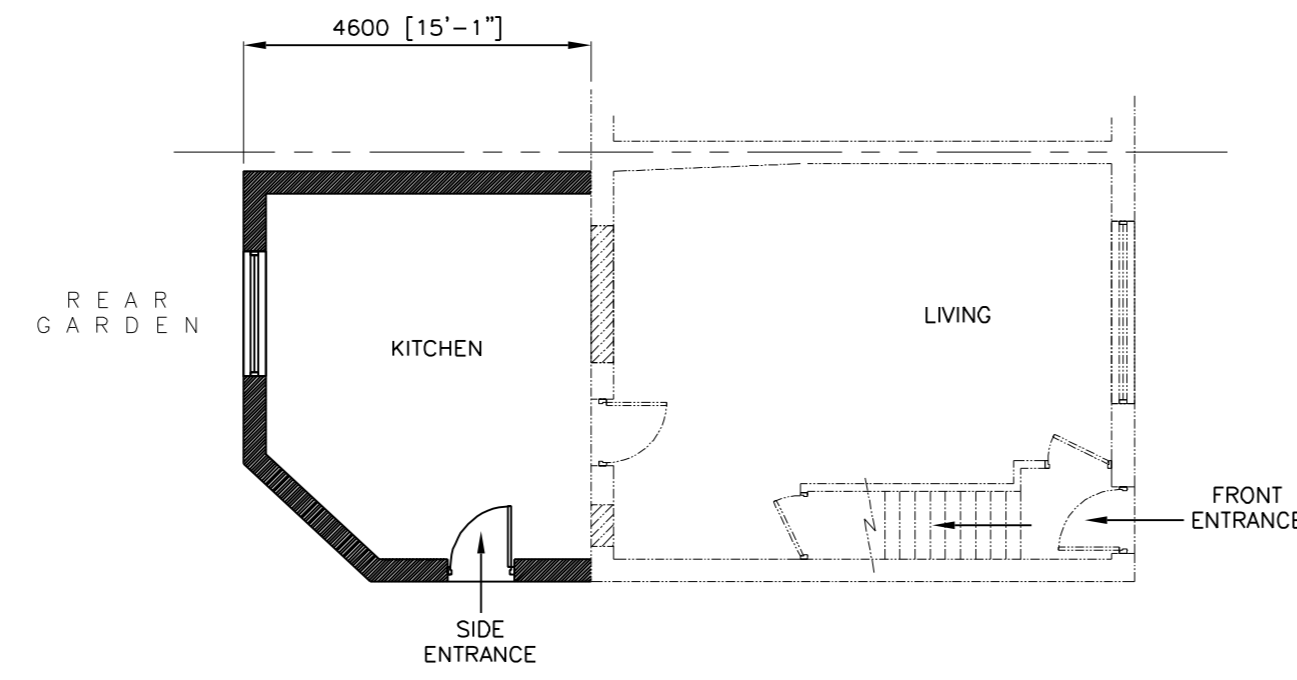

GROUND FLOOR PLAN


EXISTING - AS BUILT

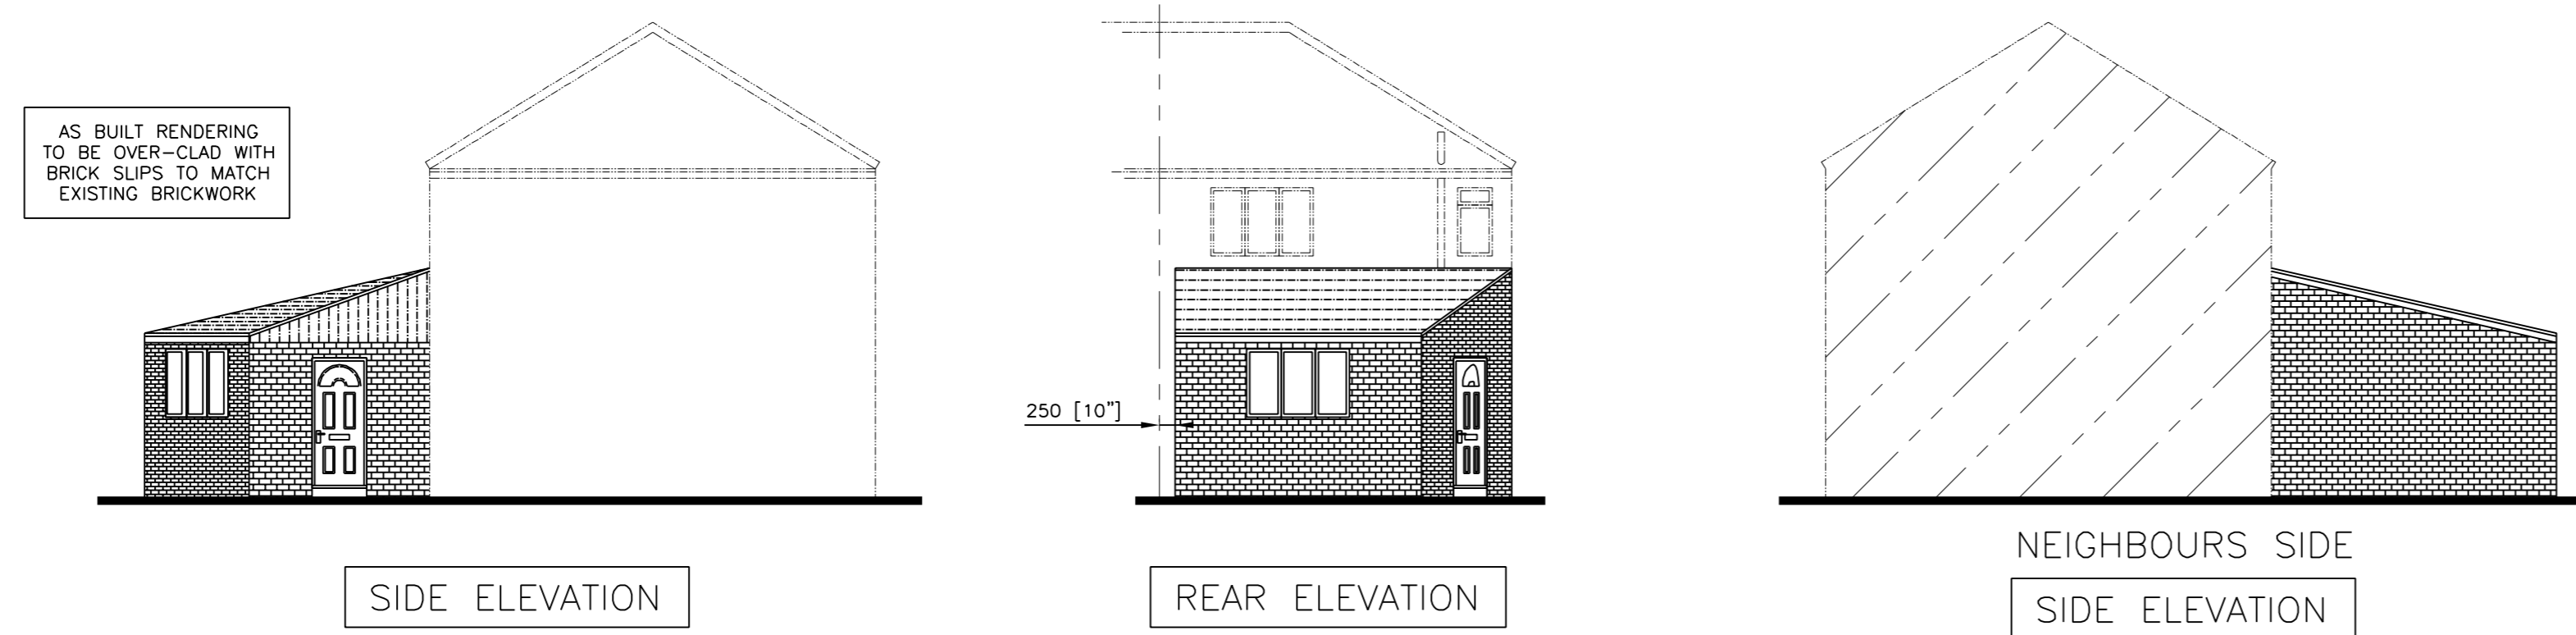

SIDE ELEVATION

REAR ELEVATION

NEIGHBOURS SIDE  
SIDE ELEVATION

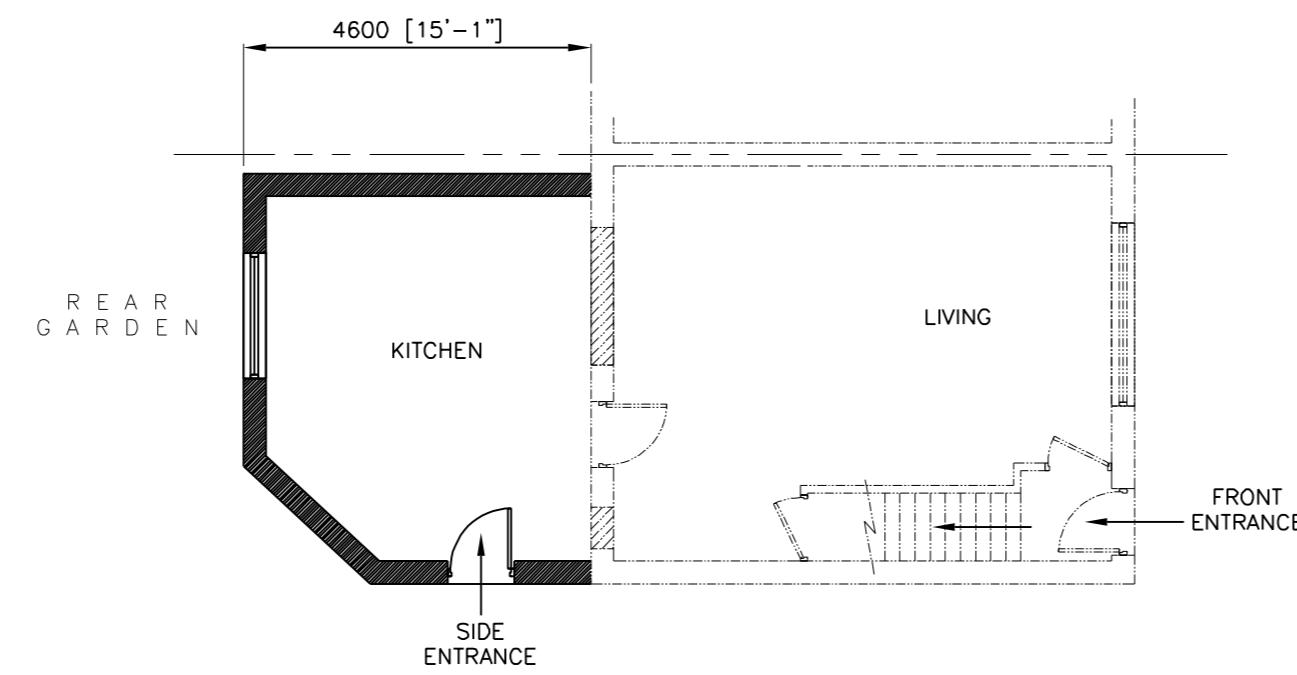


GROUND FLOOR PLAN

PROPOSED

2010  
ALL WORK TO BE CARRIED OUT IN ACCORDANCE WITH THE CURRENT BUILDING REGULATIONS & CODES OF PRACTICE.  
ALL DIMENSIONS TO BE CHECKED ON SITE. DO NOT SCALE FROM THIS DRAWING.  
ALL WORKS UNDERTAKEN TO THE SATISFACTION OF BUILDING CONTROL INSPECTORS.

PLANNING

MR N. AKBARI			
7 TORRE LANE, LEEDS, LS9 6JW.			
RETROSPECTIVE APPLICATION REAR SINGLE STOREY EXTENSION			
1:100@A2	FEB 24	2444-1	-

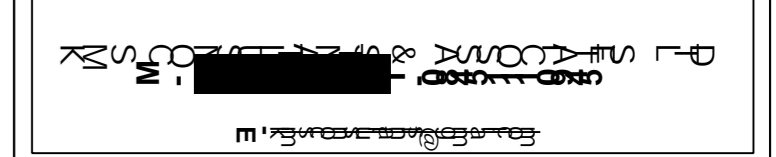

© Copyright KMS Consultants & Associates Ltd