


Barn Aerial View AA

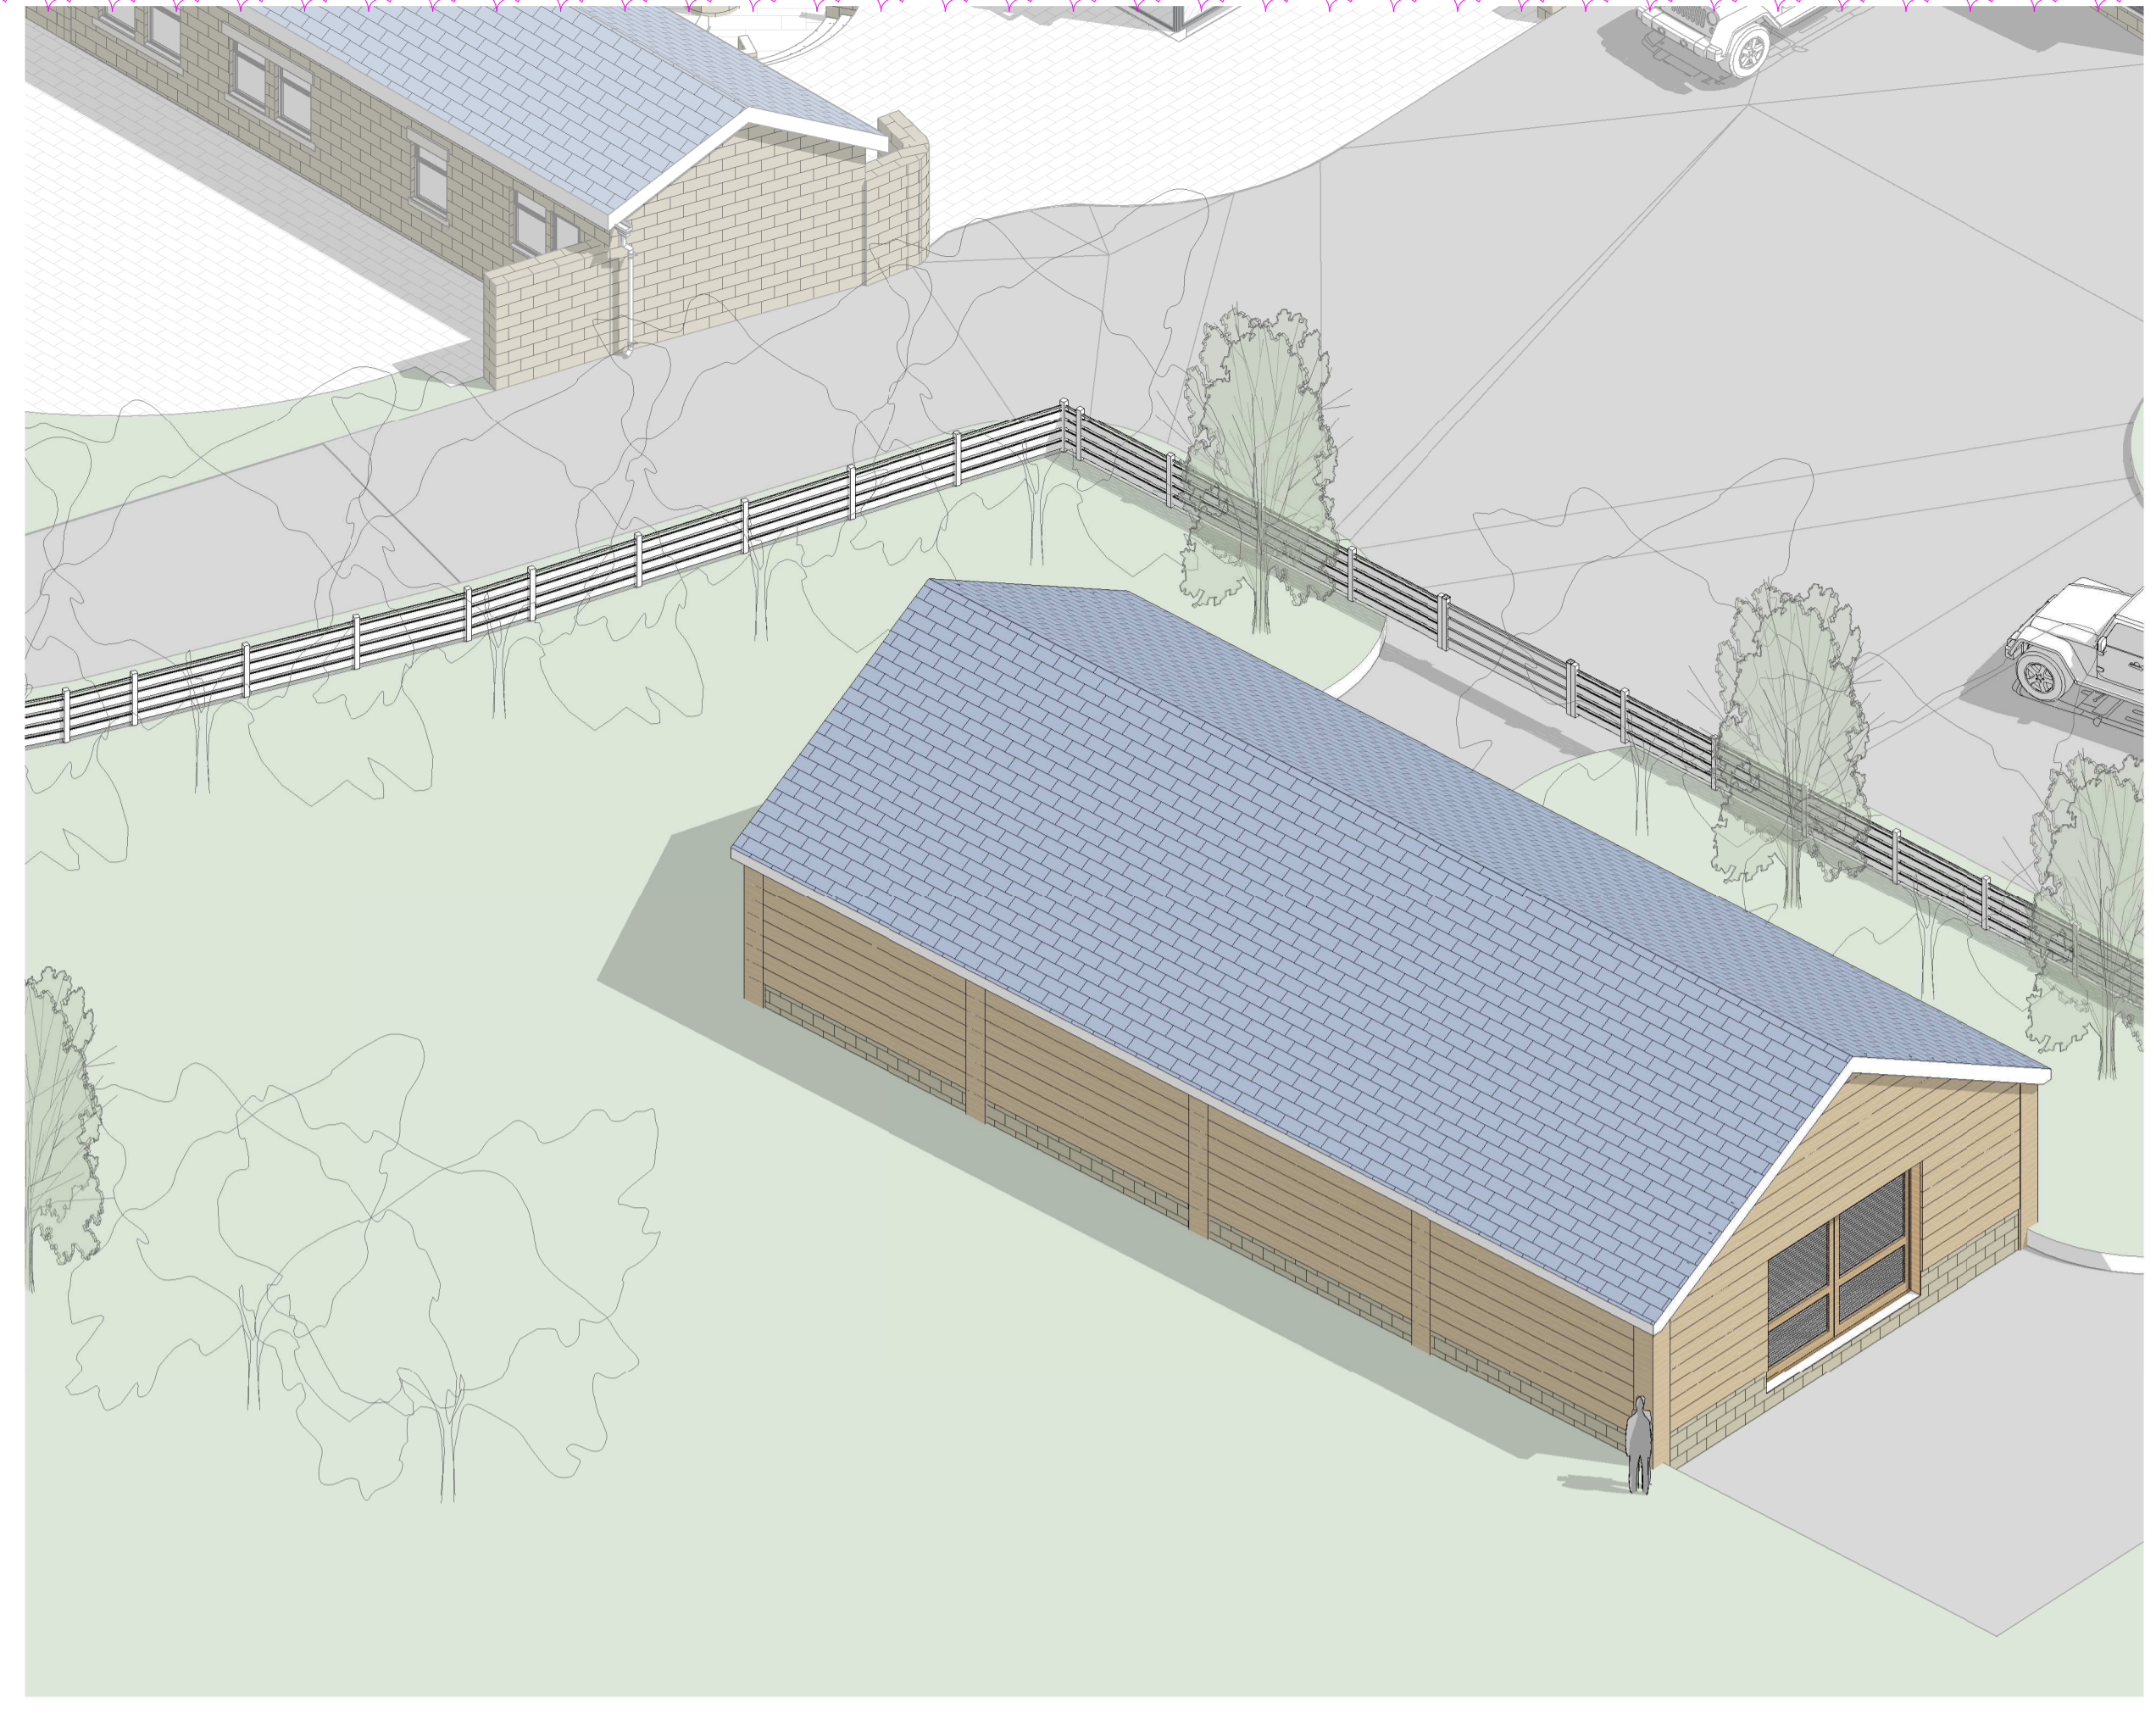

Barn Aerial View BB



Barn Aerial View CC



Barn Aerial View DD

REVISION HISTORY			
REV	DESCRIPTION	DATE	APPROVED
P1	PROPOSAL CHANGED TO REFLECT/INCORPORATE A STABLE.	22/11/2022	CC/DMC
P2	Stable design amendments	22/03/2023	JSC/DMC
P3	Stable design amendments as per clients requirements and site location shifted 4m	28/03/2023	JSC/DMC
P4	Stable design amendments to external paddock fences and gates	29/03/2023	JSC/DMC
P5	Timber shutter door added to end gable side elevation	31/03/2023	JSC/DMC
P6	Proposal changed from a stable to a Barn. Building footprint, internal layout and site around it changed	29/06/2023	JSC/DMC



Architecture and Project Management
 Bridge House
 1 - 2 Station Bridge, Harrogate
 North Yorkshire, HG1 1SS
 Tel: 01423 709192
 Fax: 01423 709183
 Email: admin@studiomap.co.uk

CLIENT
Darren Dixon

PROJECT
**Maple Grange-Barn
 Otley**

TITLE
Barn Aerial Views

STATUS
Preliminary

DATE
2022

DRAWN BY
CC

DRAWING NUMBER
2022 17 31 P6

SCALE

REVIEWED BY
DMC