




EXISTING STREET SECTION A-A
Scale 1:200@A

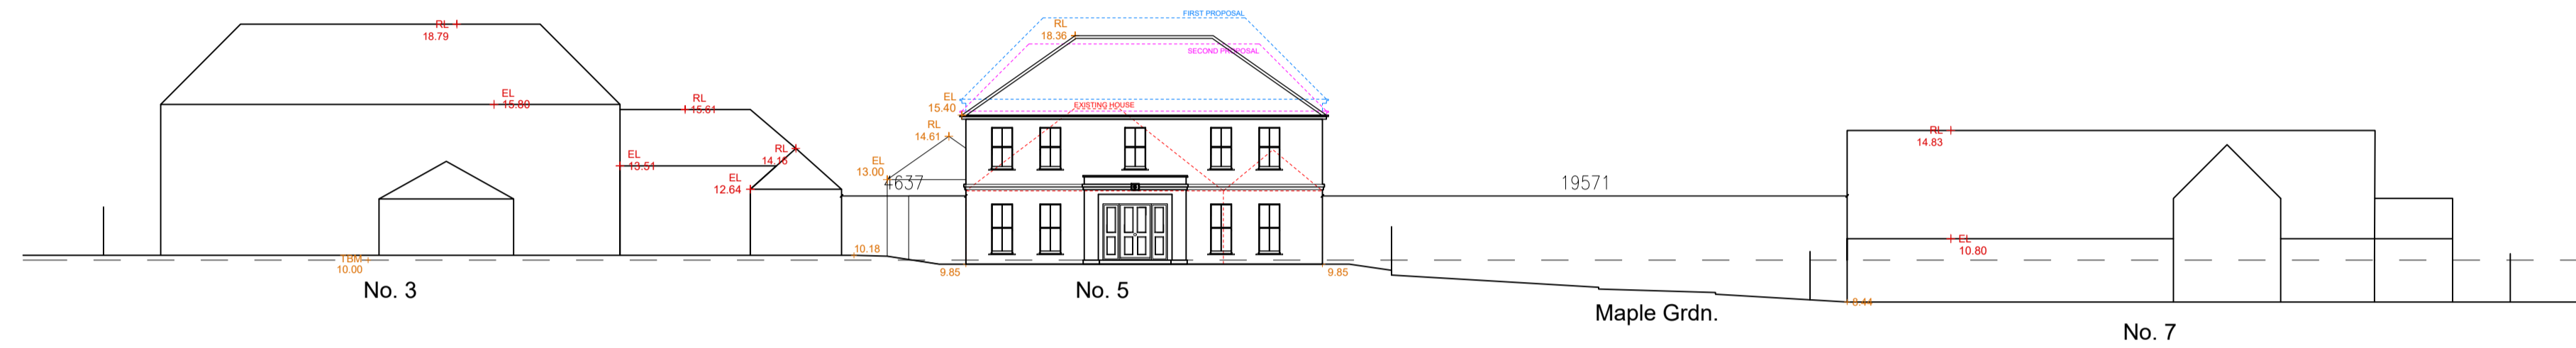

PROPOSED STREET SECTION A-A
Scale 1:200@A

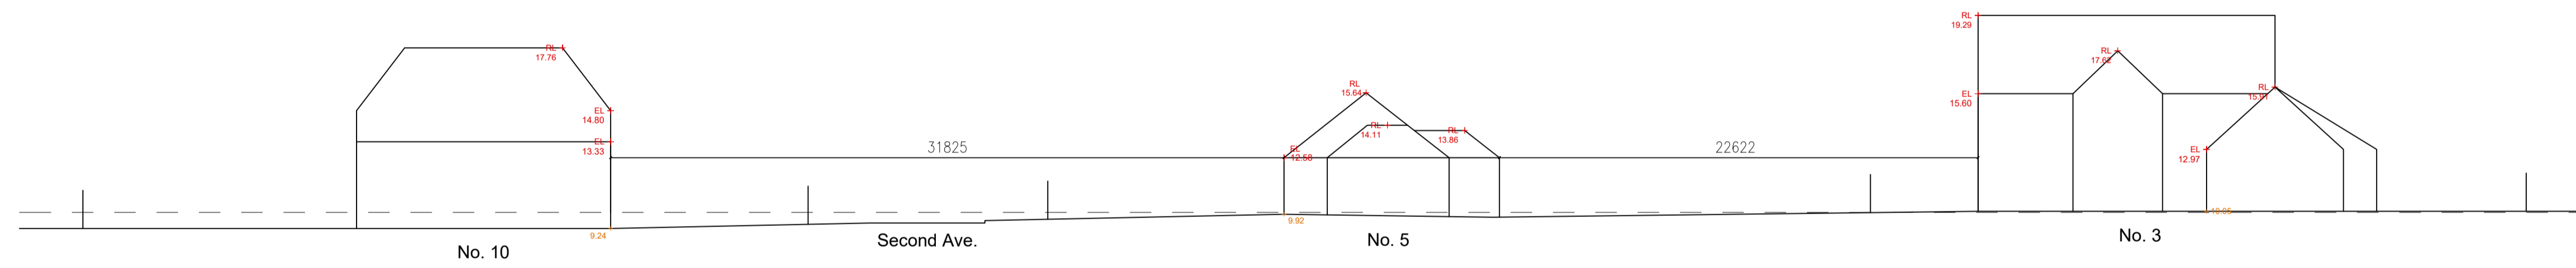

EXISTING STREET SECTION B-B
Scale 1:200@A

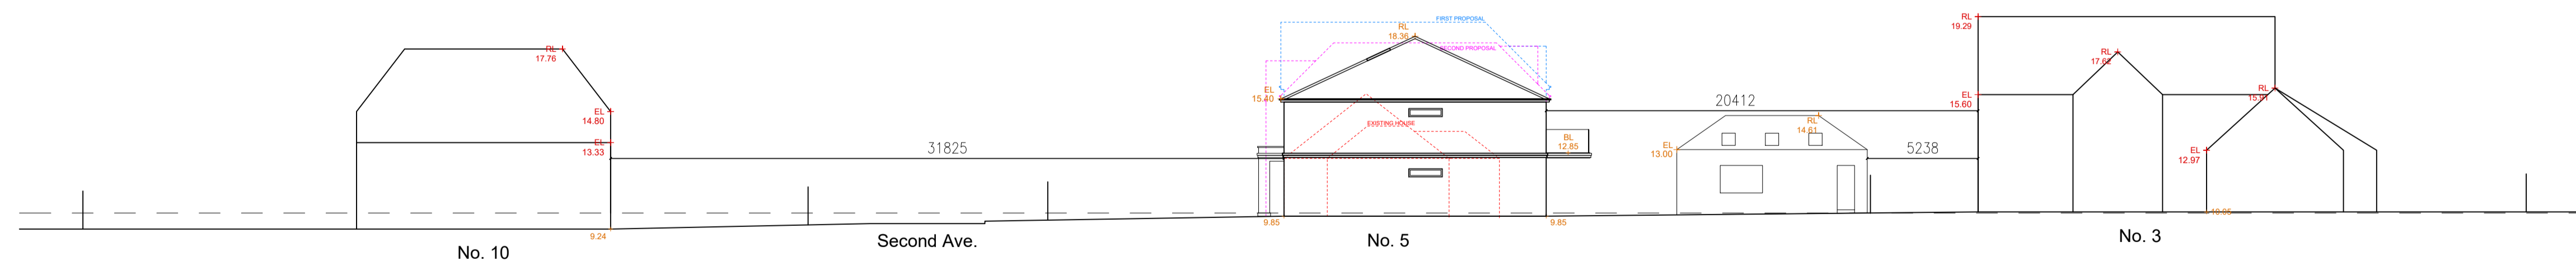

PROPOSED STREET SECTION B-B
Scale 1:200@A

Site Address	5 Second Avenue, Bardsey
Project	Demolition of existing bungalow and proposed new build dwelling
Dwg. Type	Street Sections
Dwg. Ref.	23-55EC-PL05 REV F
Date	November 2023