


THESE DRAWINGS ARE TO BE REVIEWED BY THE STRUCTURAL ENGINEER

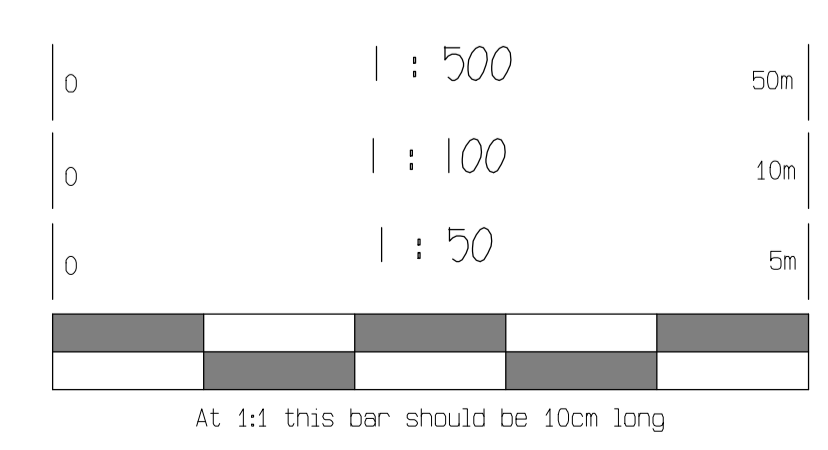

rev	date	description
d	21/02/24	scheme amended at client request and prepared for prior approval application
e	21/02/24	minor amendments
f	27/02/24	internal alterations to steps
g	06/03/24	ground line shown on all elevations

<p>10 Primley Gardens, Alwoodley, Leeds, LS17 7HT Tel: 07792305719 Email: hannah@hbarchitectural.co.uk Website: www.hbarchitectural.co.uk</p>	<p>Drawing Title: PRIOR APPROVAL Project Title: PROPOSED EXTENSION 16 STAINBURN ROAD LEEDS</p>	<p>Client: DR C PARCHEMENT-SMITH</p>
<p>Drawing No.: 2852-02</p>	<p>Revision: G</p>	<p>Created On: 26/01/24 Scale: as noted Page: 12/12 A1</p>