



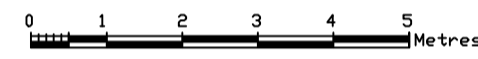



ELEVATION 1

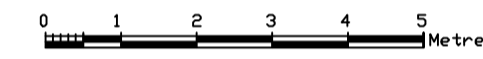

ELEVATION 2



ELEVATION 3

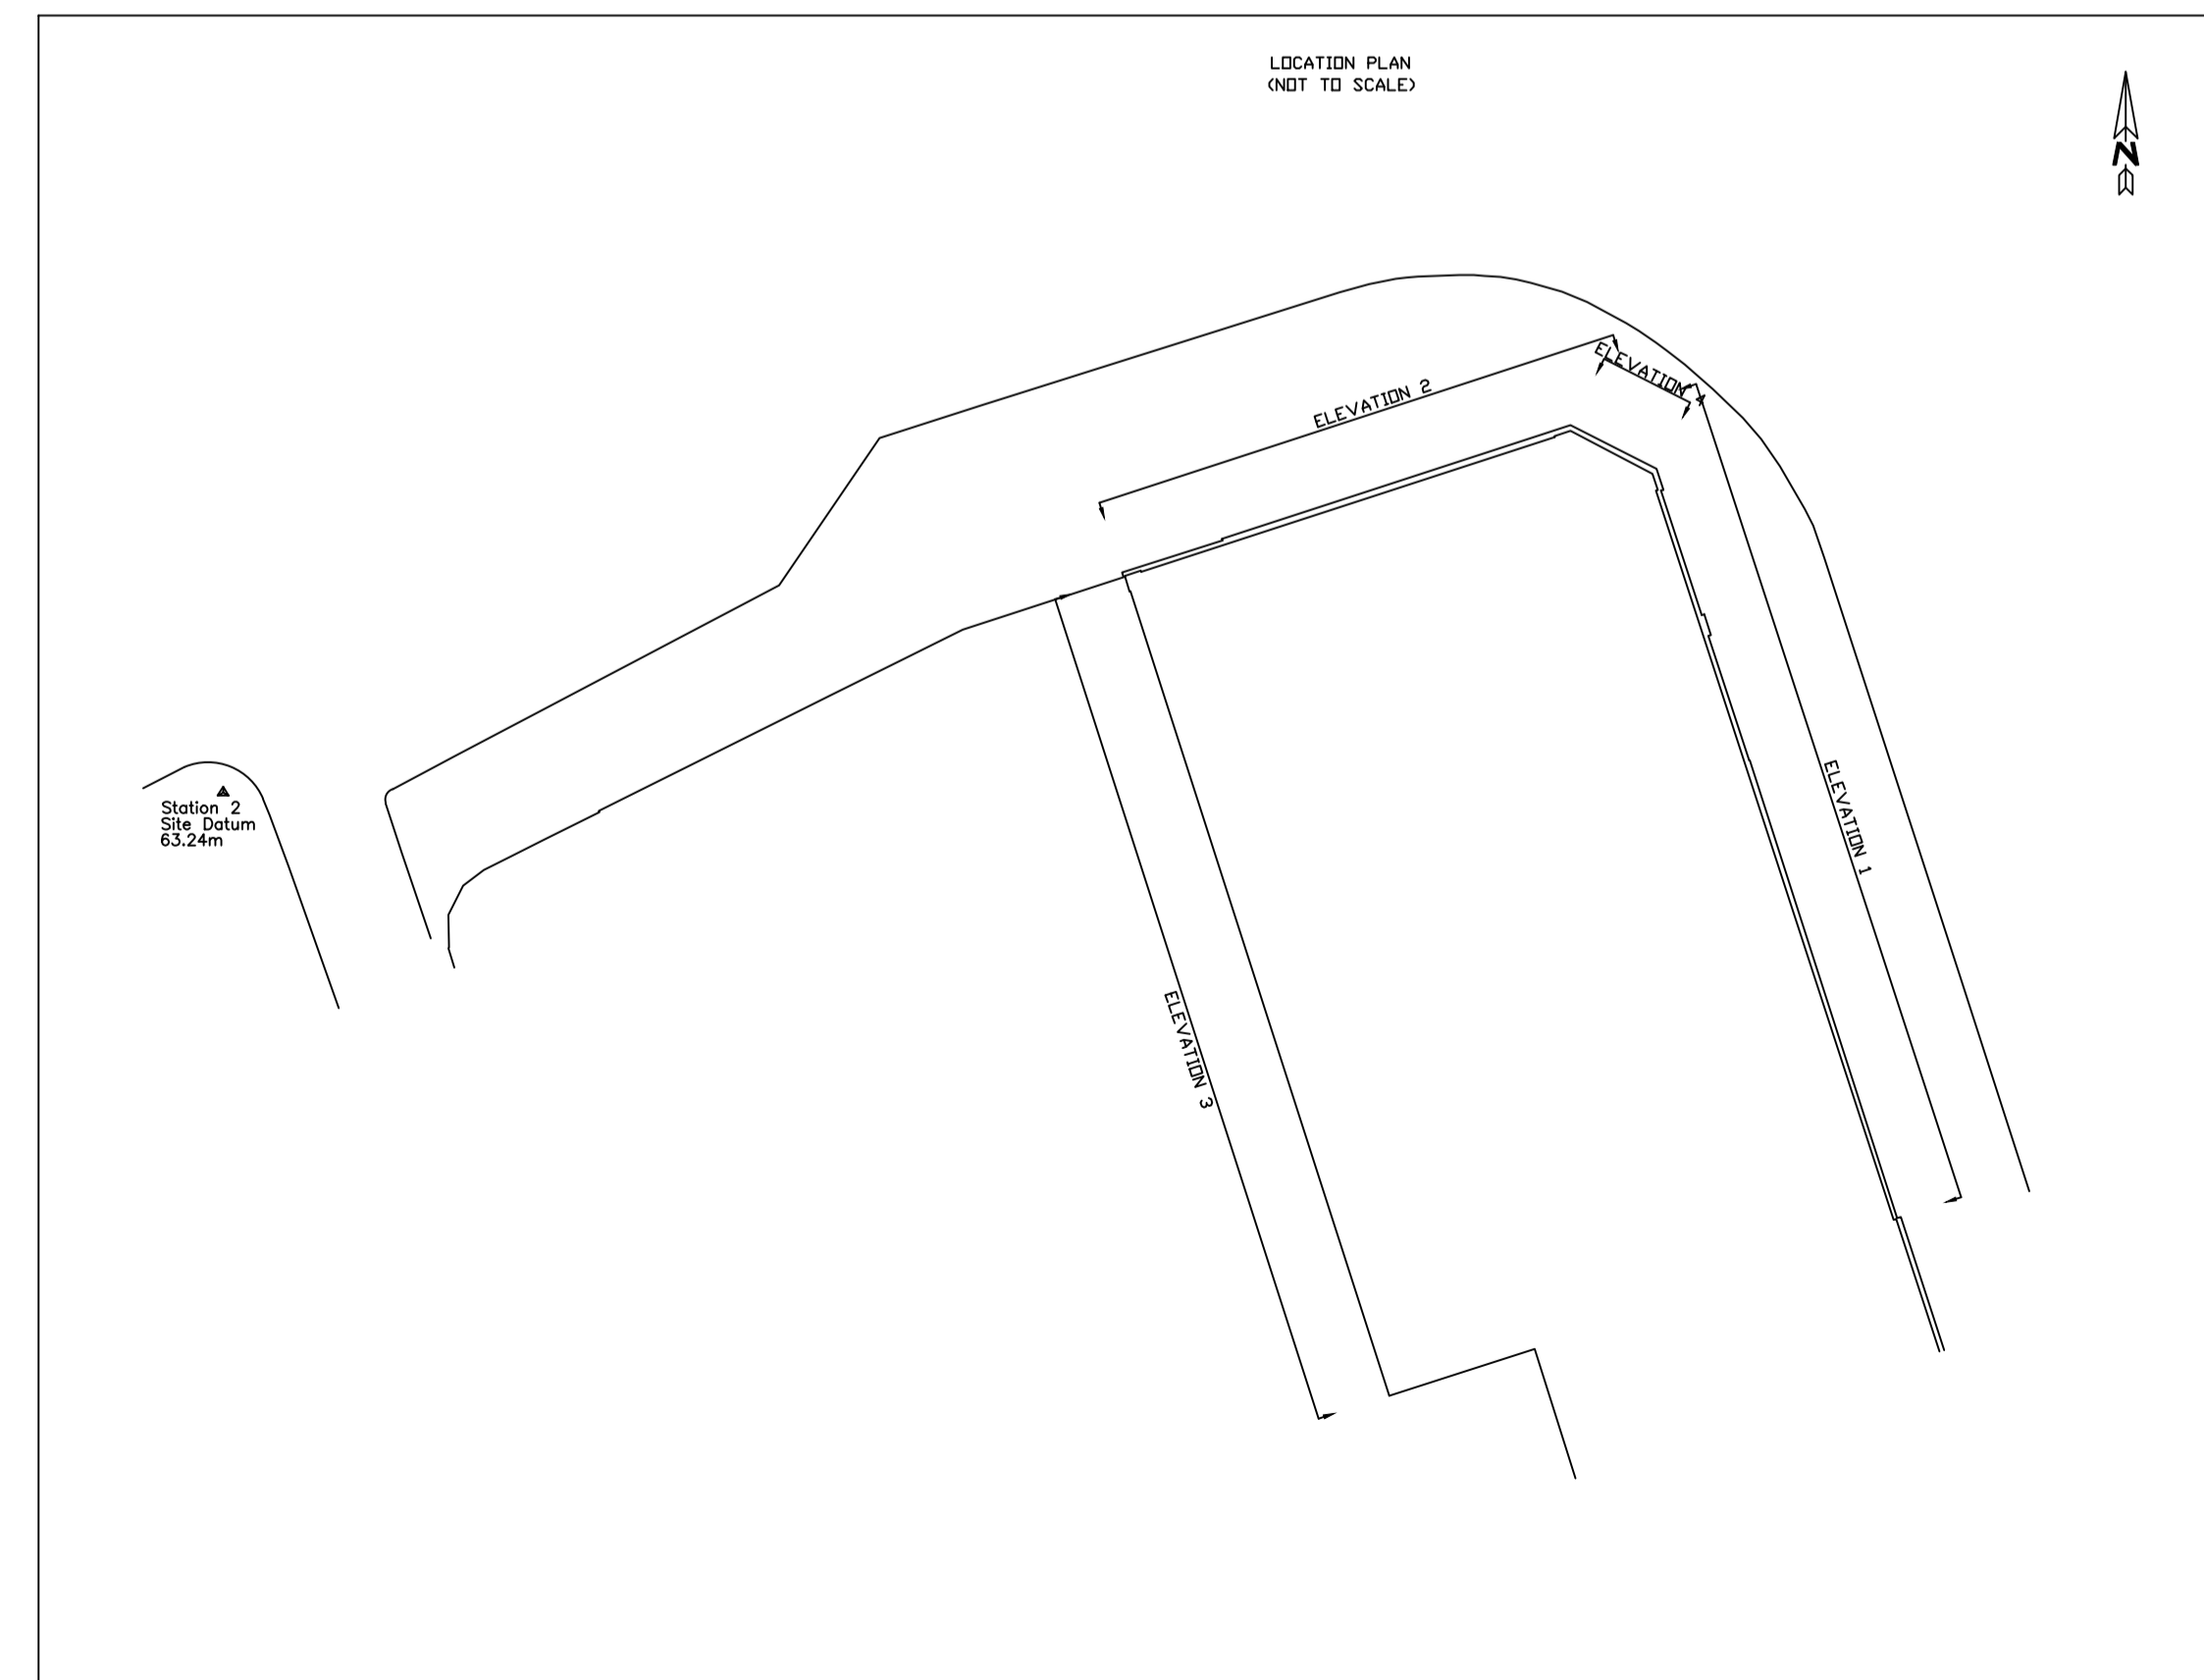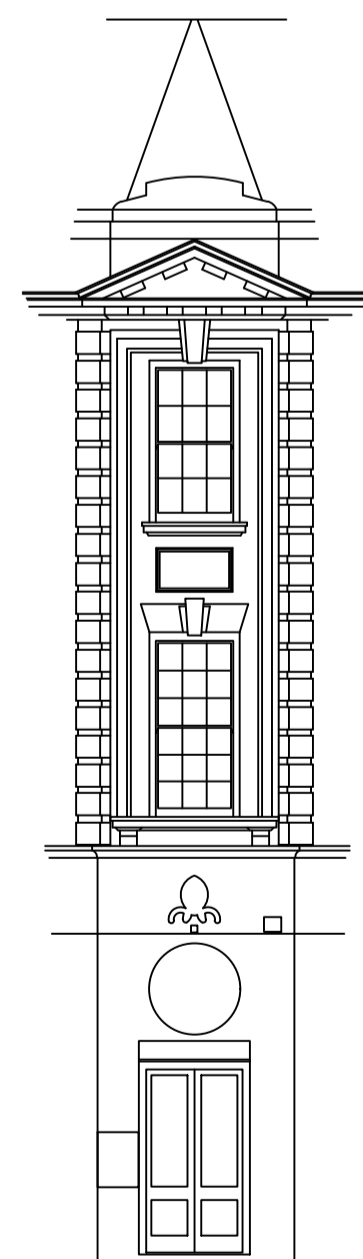

REV.	DATE	DESCRIPTION	BY
B	17.04.23		
AMENDMENTS			
PROJECT:-			
9-15 High Street Sutton SM1 1DF			
TITLE:-			
Existing Elevations			
CLIENT:-			
Charleswood Estates Ltd			
GOODMAN MANN BROOMHALL CHARTERED SURVEYORS			
118 PICCADILLY LONDON W1J 7NW		Tel: 020 7409 2484 Fax: 020 7409 7435	
DRAWING STATUS:-			
Planning Issue			
DRAWN BY:-		CHECKED BY:-	
MJD			
SCALES:-		DATE:-	
1:100 @ A1		February 2023	
PROJECT NUMBER:-		NUMBER	REVISION
9-15 HSS		1	B