


9-15 HIGH STREET, SUTTON SM1 1DF

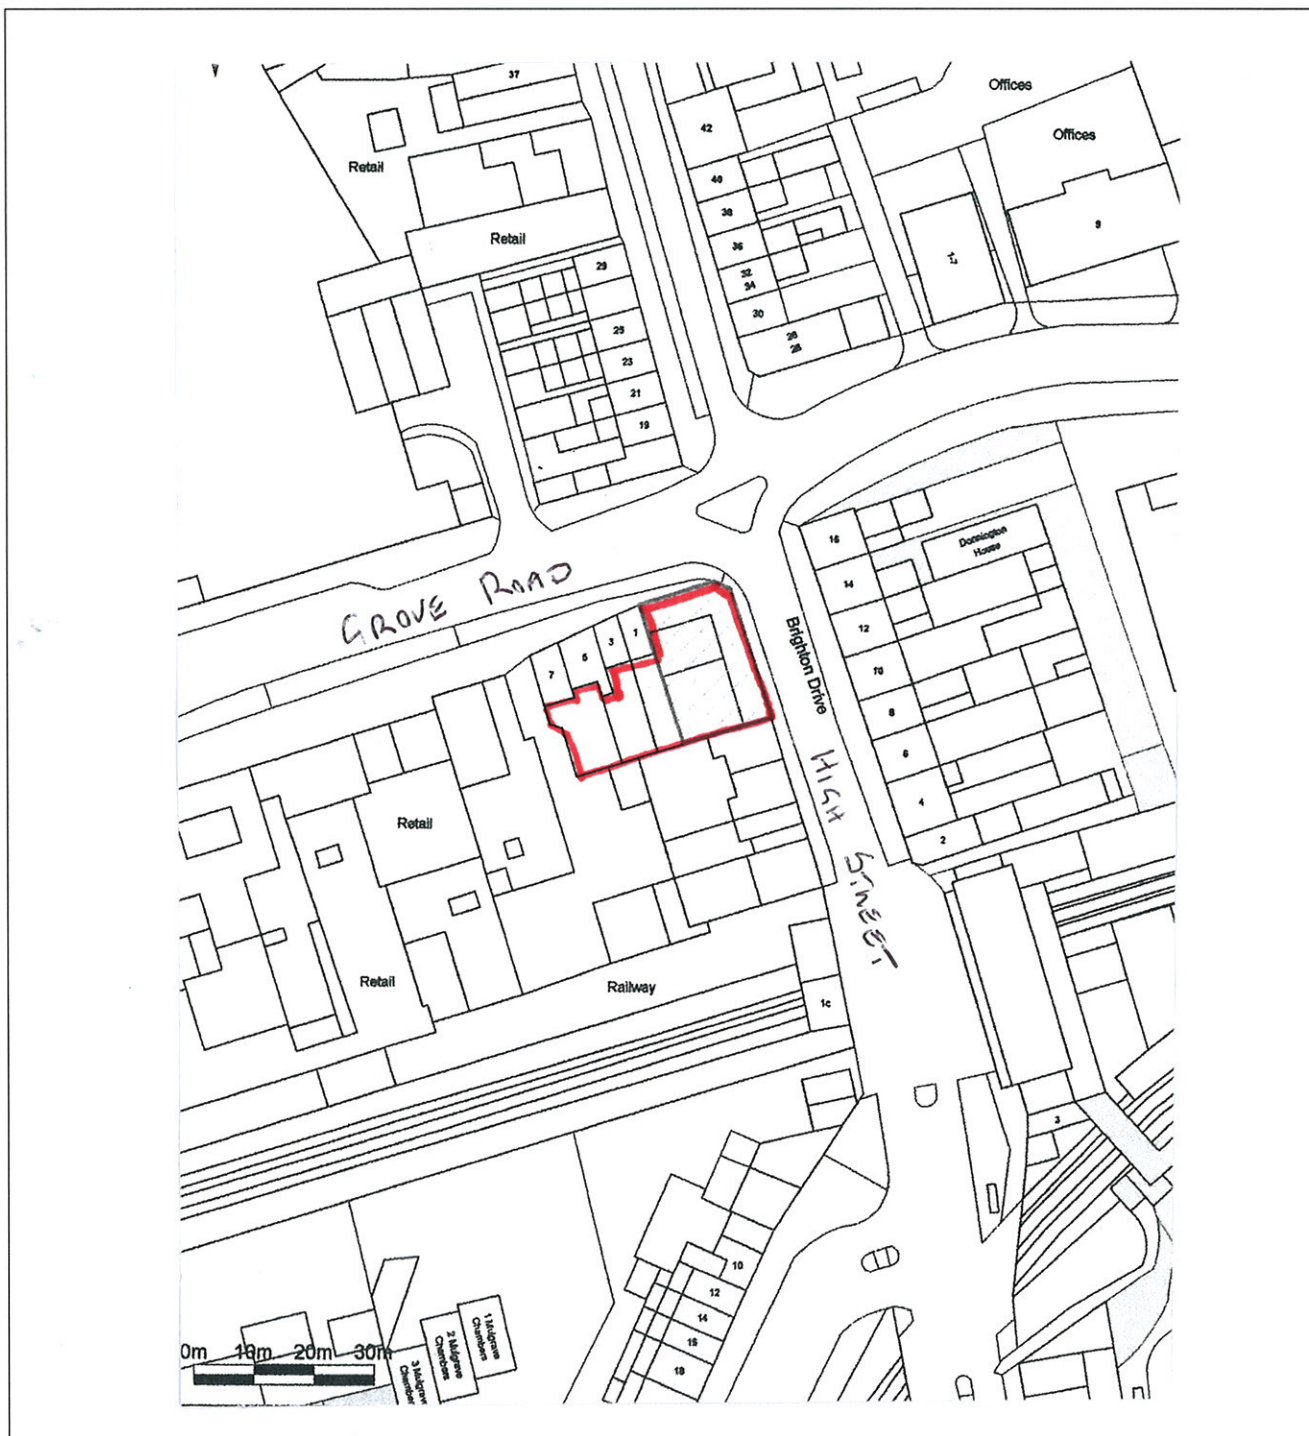

LOCATION PLAN



Scale 1:1250 @ A4

Reproduced from the Ordnance Survey map with the sanction of the controller of HM Stationary Office.

Crown Copyright Reserved – Licence No 100003764

Goodman Mann Broomhall 118 Piccadilly, London W1J 7NW