


SCALE 1:1250M @ A3

LOCATION PLAN

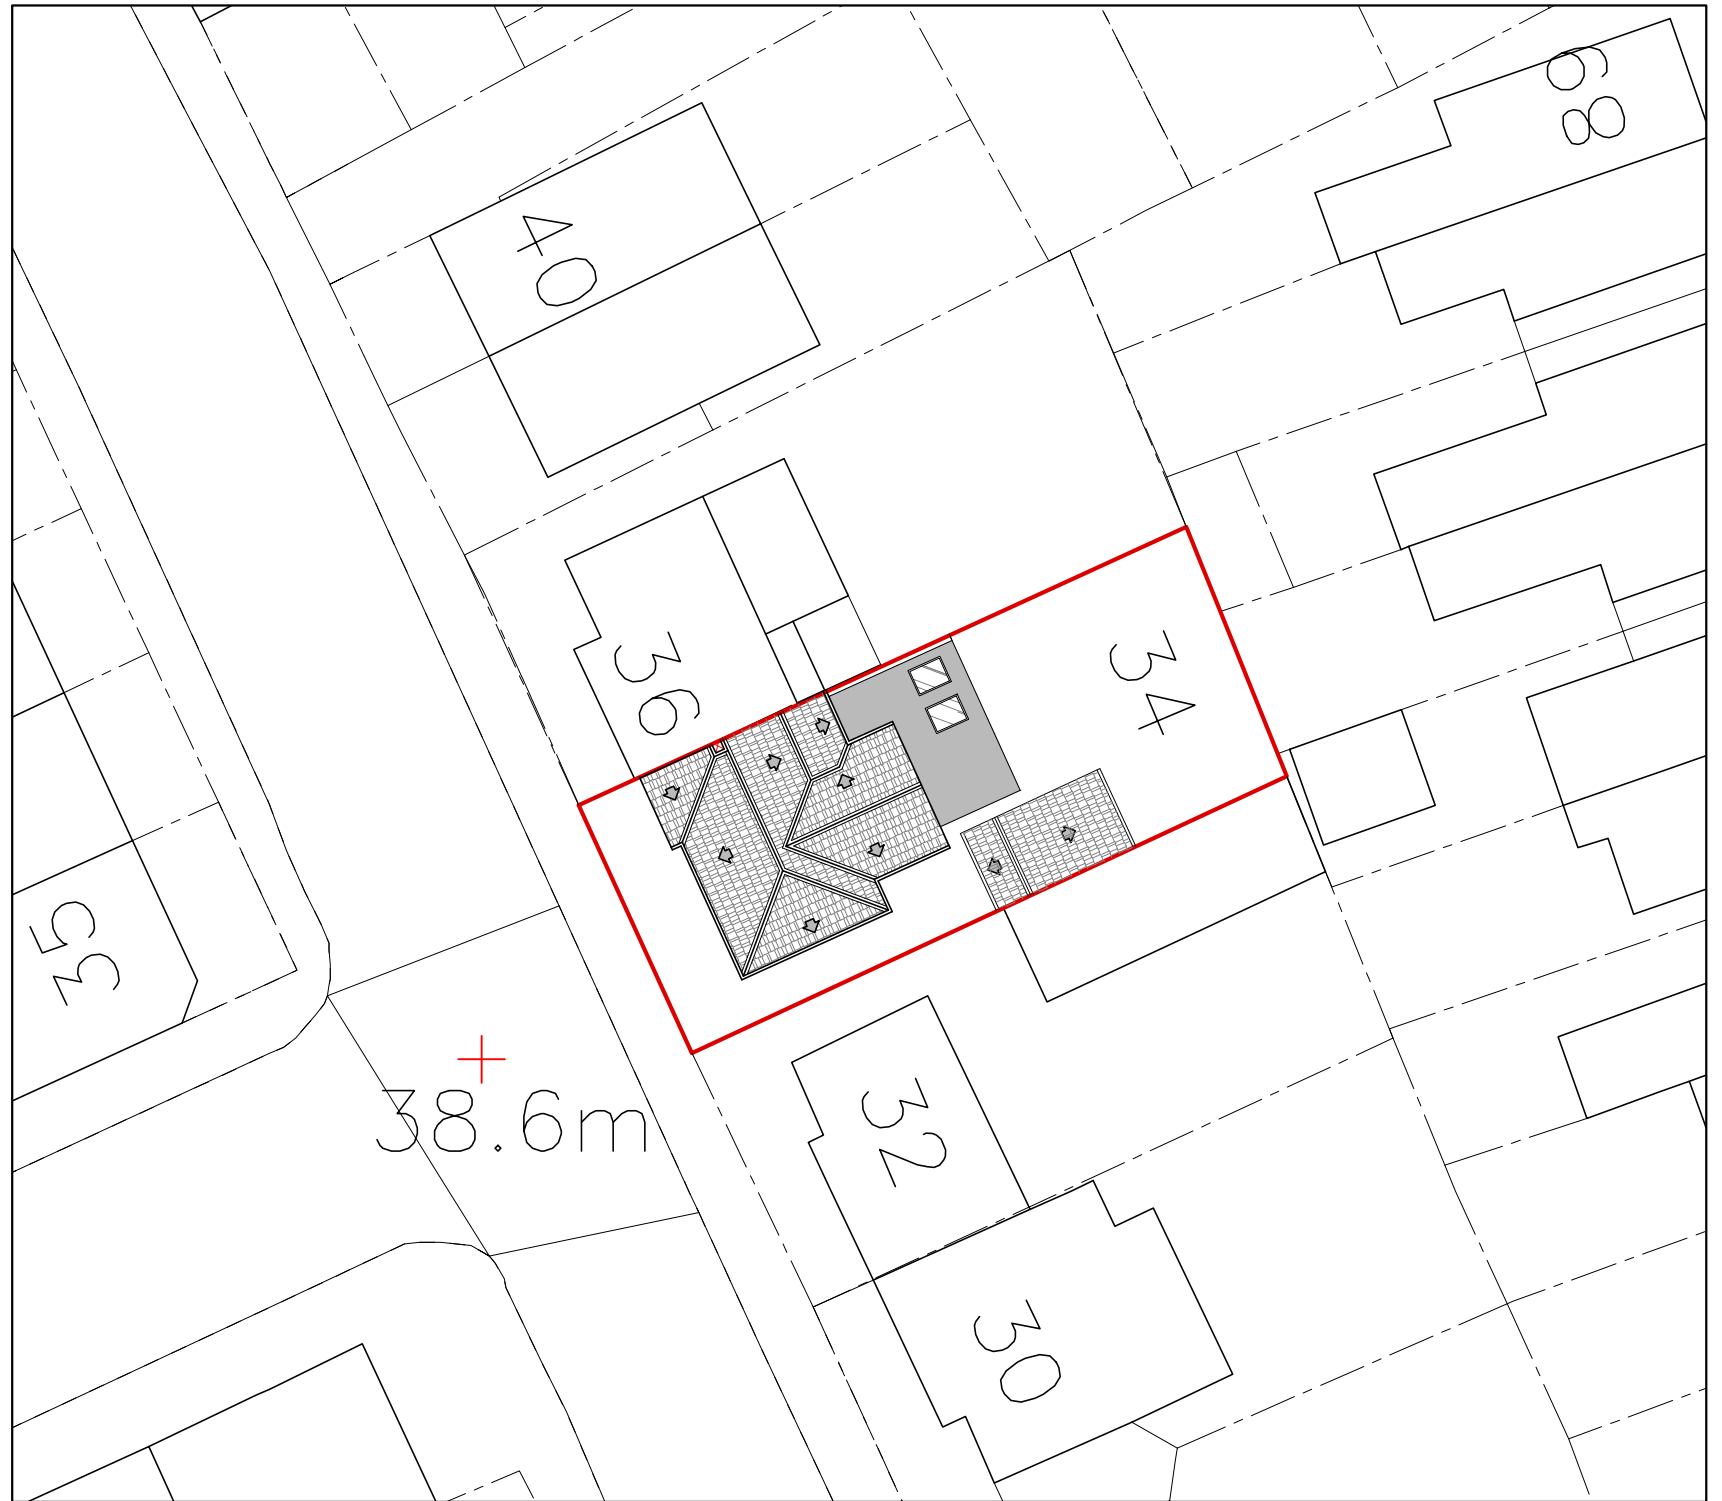

SCALE 1:250M @ A3

BLOCK PLAN

PROJECT TITLE:	SHEET CONTENTS:	<p>ALL MEASUREMENTS ARE TO BE VERIFIED ON SITE PRIOR TO CONSTRUCTION.</p> <p>ALL DISCREPANCIES ARE TO BE IMMEDIATELY REPORTED TO THE ARCHITECTS / PROJECT MANAGERS.</p> <p>THIS DRAWING IS THE PROPERTY OF THE OWNER AND CANNOT BE REPRODUCED WITHOUT WRITTEN CONSENT</p>	REVISION	DATE	SUBJECT	DESIGNED	KMM	SHEET NO.
A PROPOSED CHANGE OF USE FROM C3 (DWELLINGHOUSE) TO C4 (6-BEDROOM HMO)	LOCATION PLAN EXISTING BLOCK PLAN		0	29/02/2024	FOR APPROVAL	DRAWN	KMM	A-101 A3 PAPER SIZE
PROJECT ADDRESS: 34 COLLINGWOOD ROAD, SUTTON, SURREY, SM1						APPROVED		
					REVISED			