

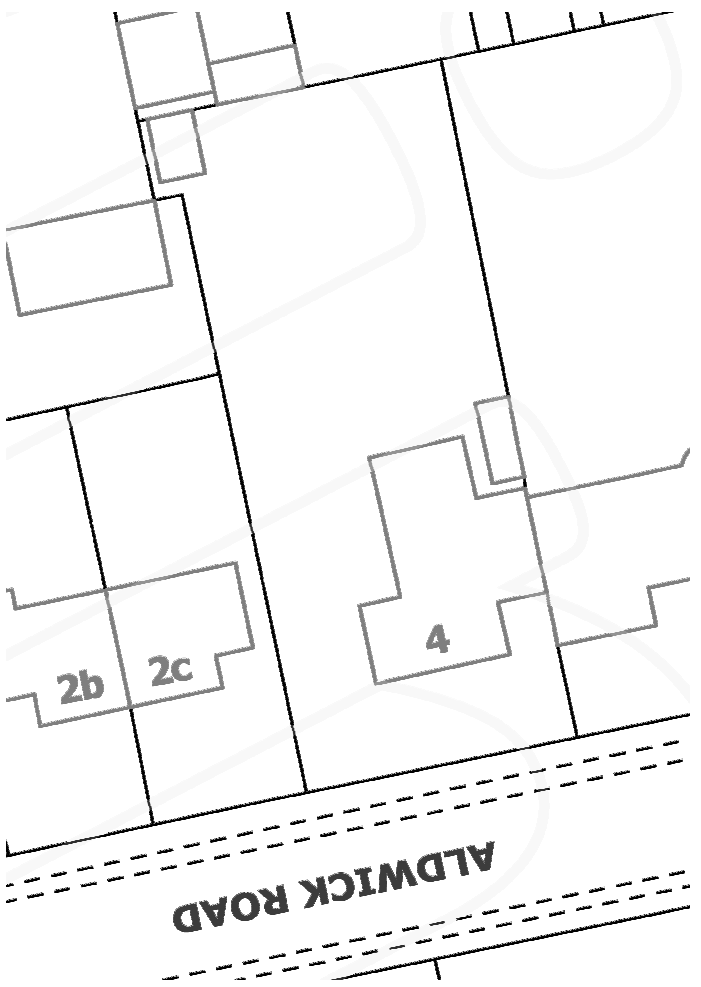


The Contractor is to check all dimensions on site and report any discrepancies to the Contract Administrator. This drawing is to be read in conjunction with all other standard documentation.

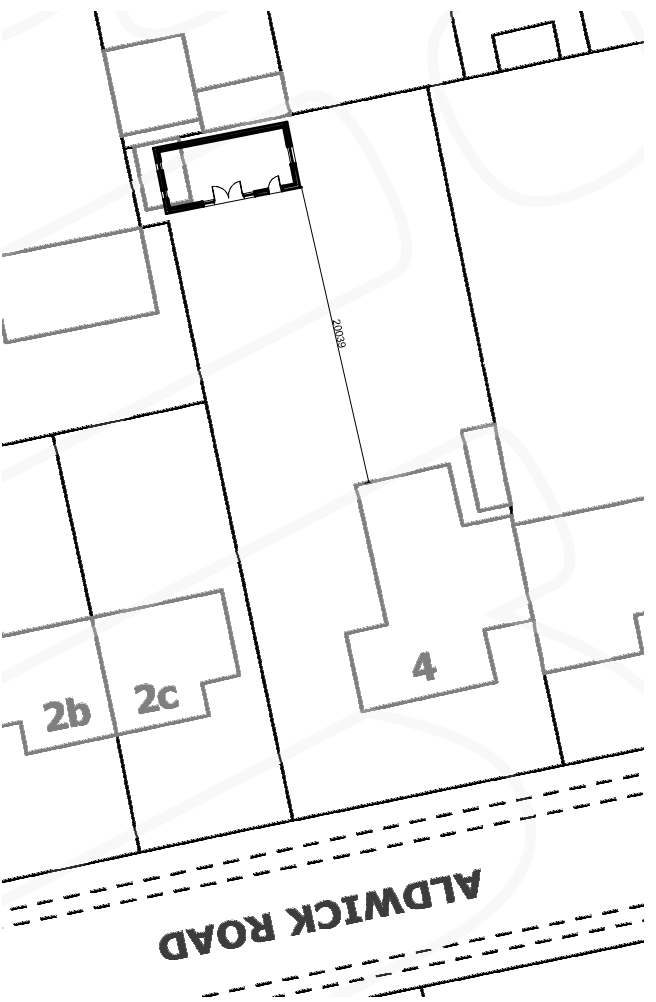

EXISTING BLOCK PLAN - SCALE 1:500

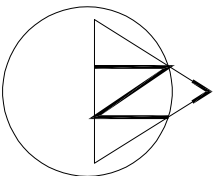

PROPOSED BLOCK PLAN - SCALE 1:500



LOCATION PLAN - SCALE 1:1250



93 Colmandene Crescent,
Orpington, Kent BR5 2RA
020 3004 9238
07931 931 035
s.nappai@dapconsultants.co.uk
www.dapconsultants.co.uk

project : 4 Aldwick Road
Beddington

drawing title :
Location Plan and Block Plans

rev.	description	date	chkd.
drawn: MV	chkd : SS	date:22.02.2024	
status: Permitt. Develop.		scale: 1:100@A3	
proj no : 2560	drg no: 01	rev no:	