



EXISTING SIDE ELEVATION

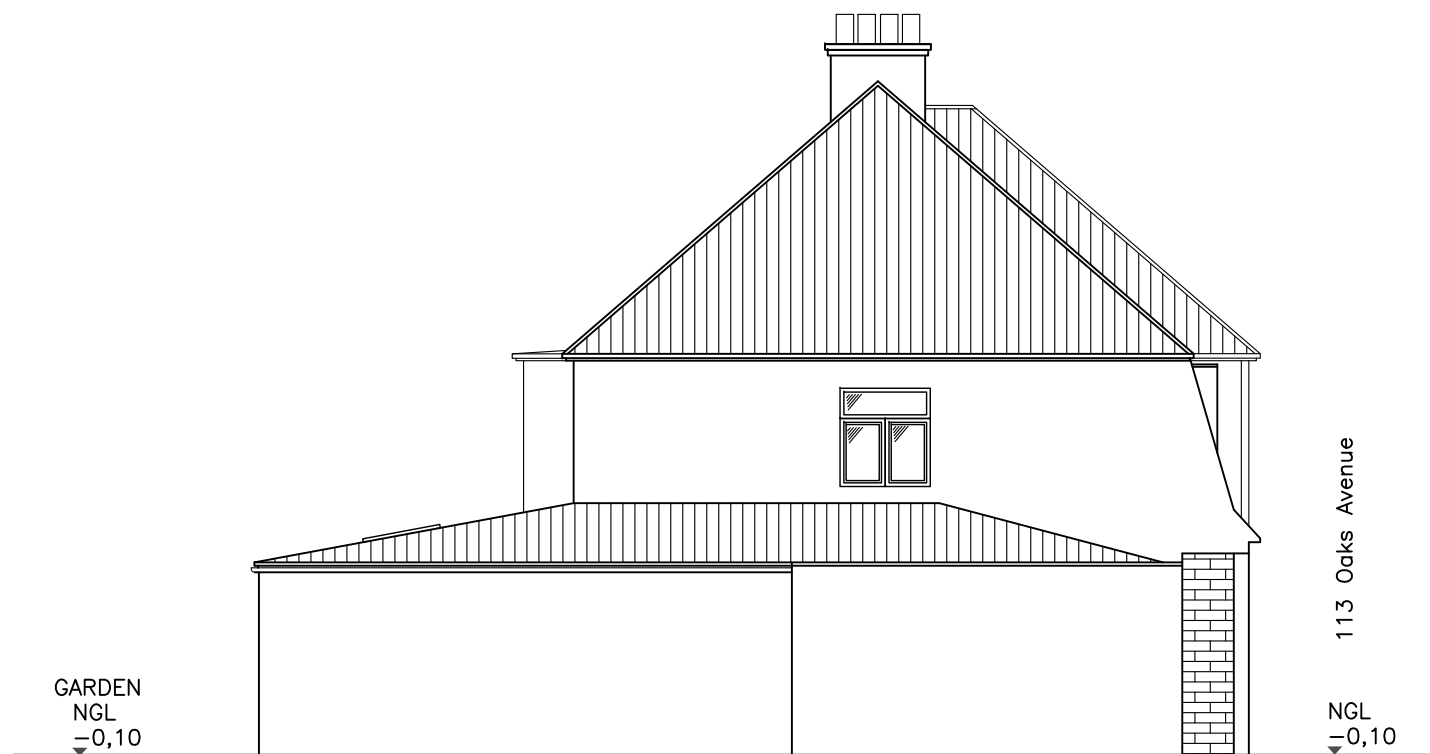

EXISTING SIDE ELEVATION

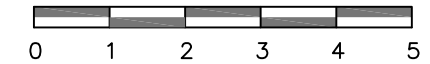

ALL DIMENSIONS RELATED TO EXISTING TO BE CHECKED ON SITE

Rev	Date	Description
A	26/02/2024	Issued for review



www.designnote.co.uk
info@designnote.co.uk
mobile: 07952648241

PROJECT NAME
LOFT CONVERSION
113 Oaks Avenue, Worcester Park, KT4 8XG

CLIENT
Jaspal Sidhu

DRAWN
MP

DRAWING NAME
EXISTING SIDE ELEVATIONS

DWG No
869/04

SCALE
1:100 @ A3

REV
A