



**PROPOSED SIDE ELEVATION**

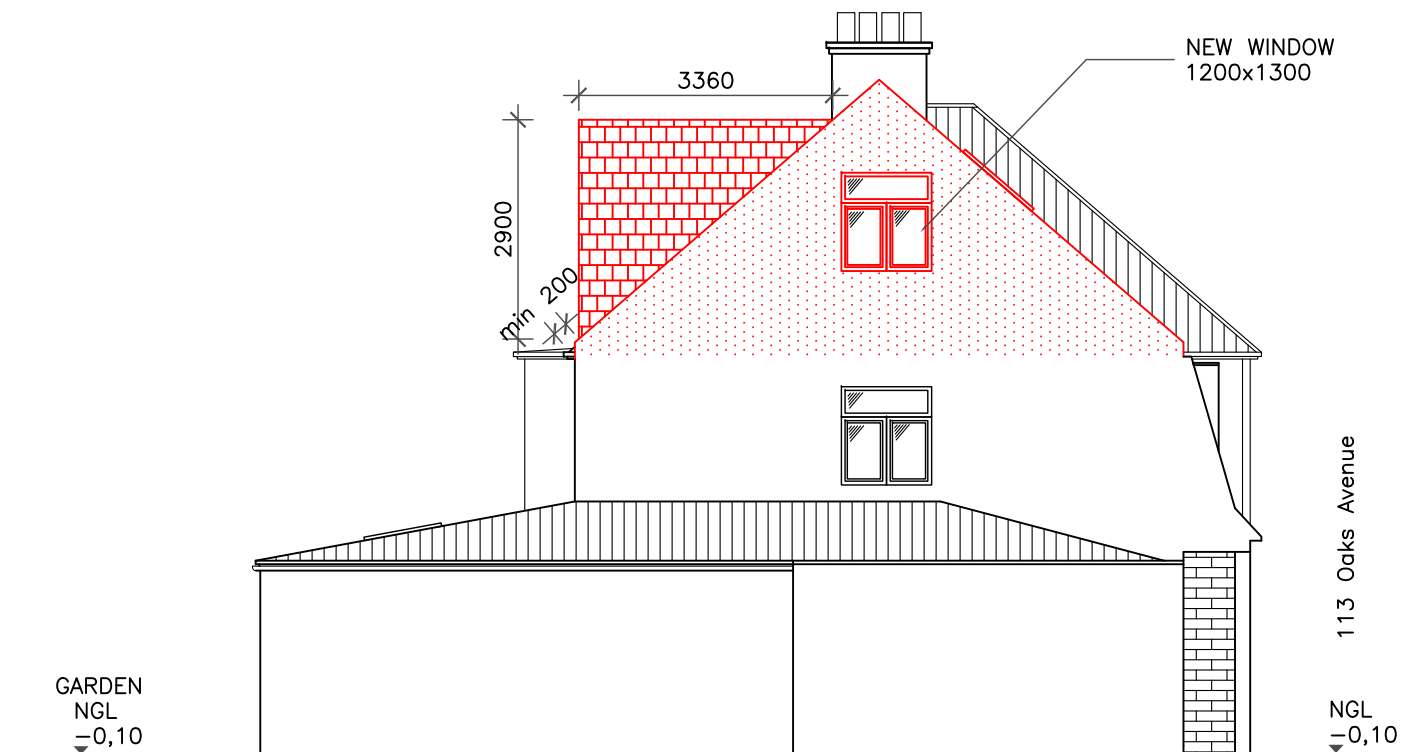

**PROPOSED SIDE ELEVATION**

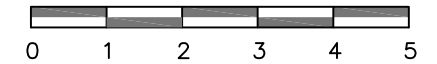

ALL DIMENSIONS RELATED TO EXISTING TO BE CHECKED ON SITE

A	26/02/2024	Issued for review
Rev	Date	Description



www.designnote.co.uk  
info@designnote.co.uk  
mobile: 07952648241

PROJECT NAME  
LOFT CONVERSION  
113 Oaks Avenue, Worcester Park, KT4 8XG

CLIENT  
Jaspal Sidhu

DRAWN  
MP

DRAWING NAME  
PROPOSED SIDE ELEVATIONS

DWG No  
869/08

SCALE  
1:100 @ A3

REV  
A