



location plan
scale 1:1250



block plan
scale 1:500

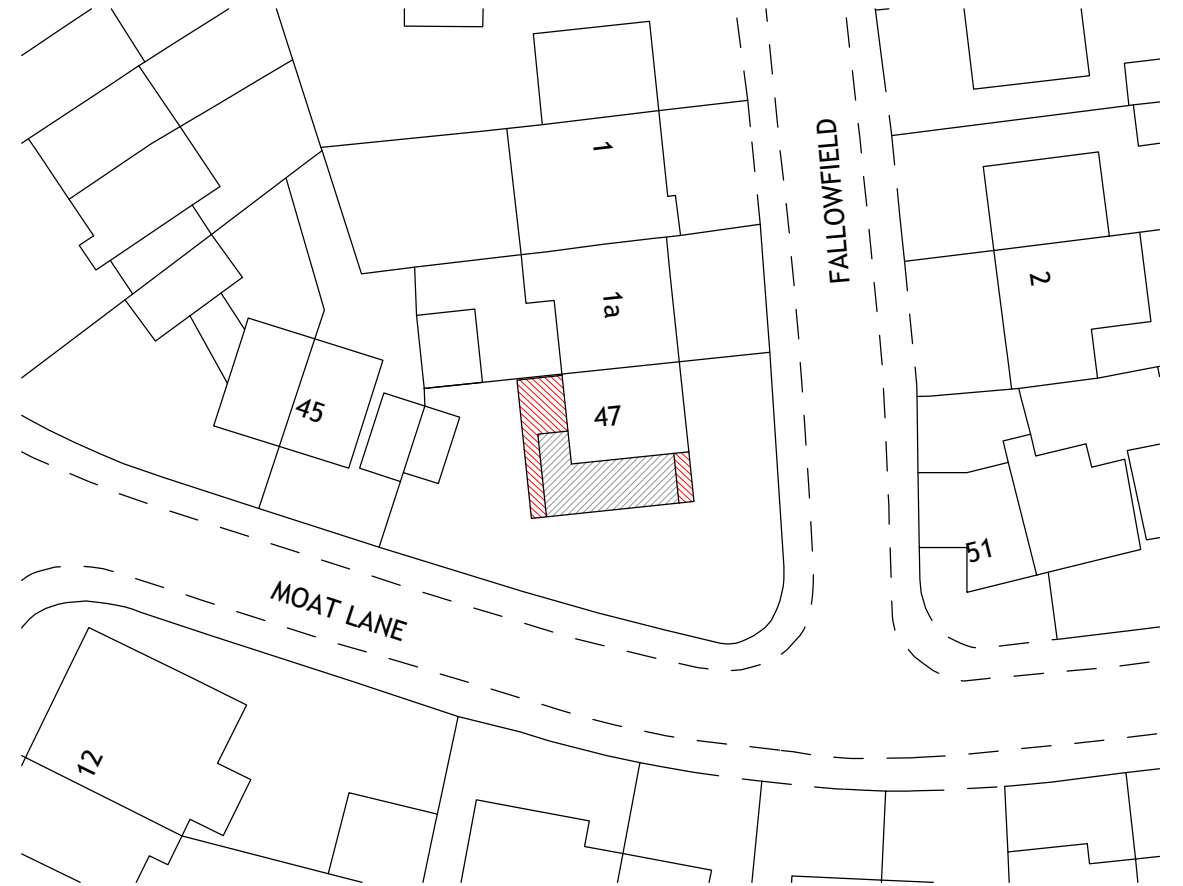

SCALE 1:1250

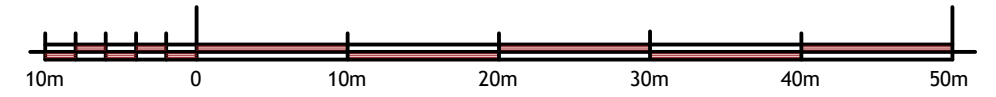

SCALE 1:500

plan & build



PH: 07816611144

shamshadali@hotmail.co.uk

ADDRESS: 47 MOAT LANE, LUTON, LU3 1UU

TITLE: LOCATION AND BLOCK PLAN

PROJECT: TWO STOREY SIDE AND REAR EXTENSION

DATE 24/01/2024 DWG NO. 05/05

DRAWN BY SCALE

A3