
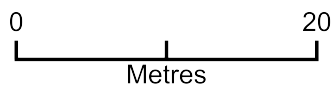


Block Plan 99 Burley Road, Oakham, Rutland, LE15 6DL

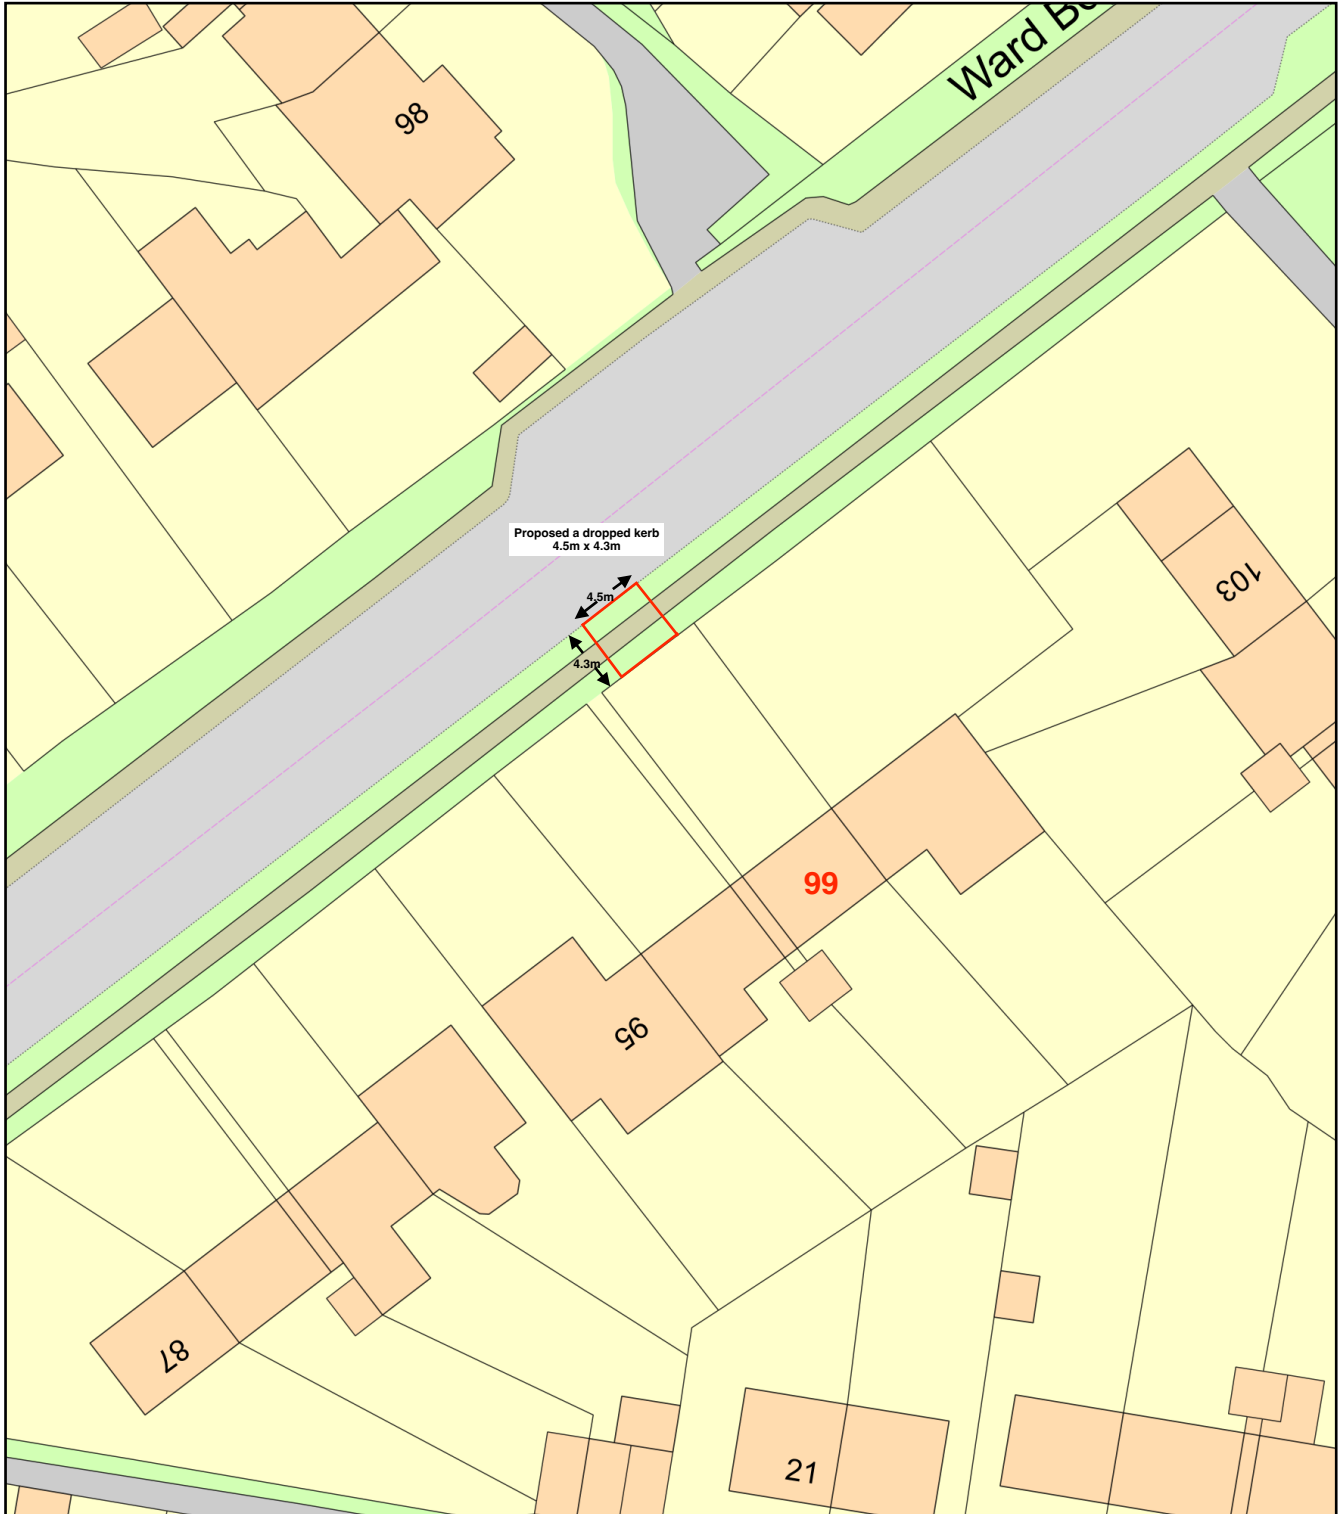

Plan Produced for: Rachel Pemberton

Date Produced: 04 Mar 2024

Plan Reference Number: TQRQM24064131713906

Scale: 1:500 @ A4