


Proposed Plan.

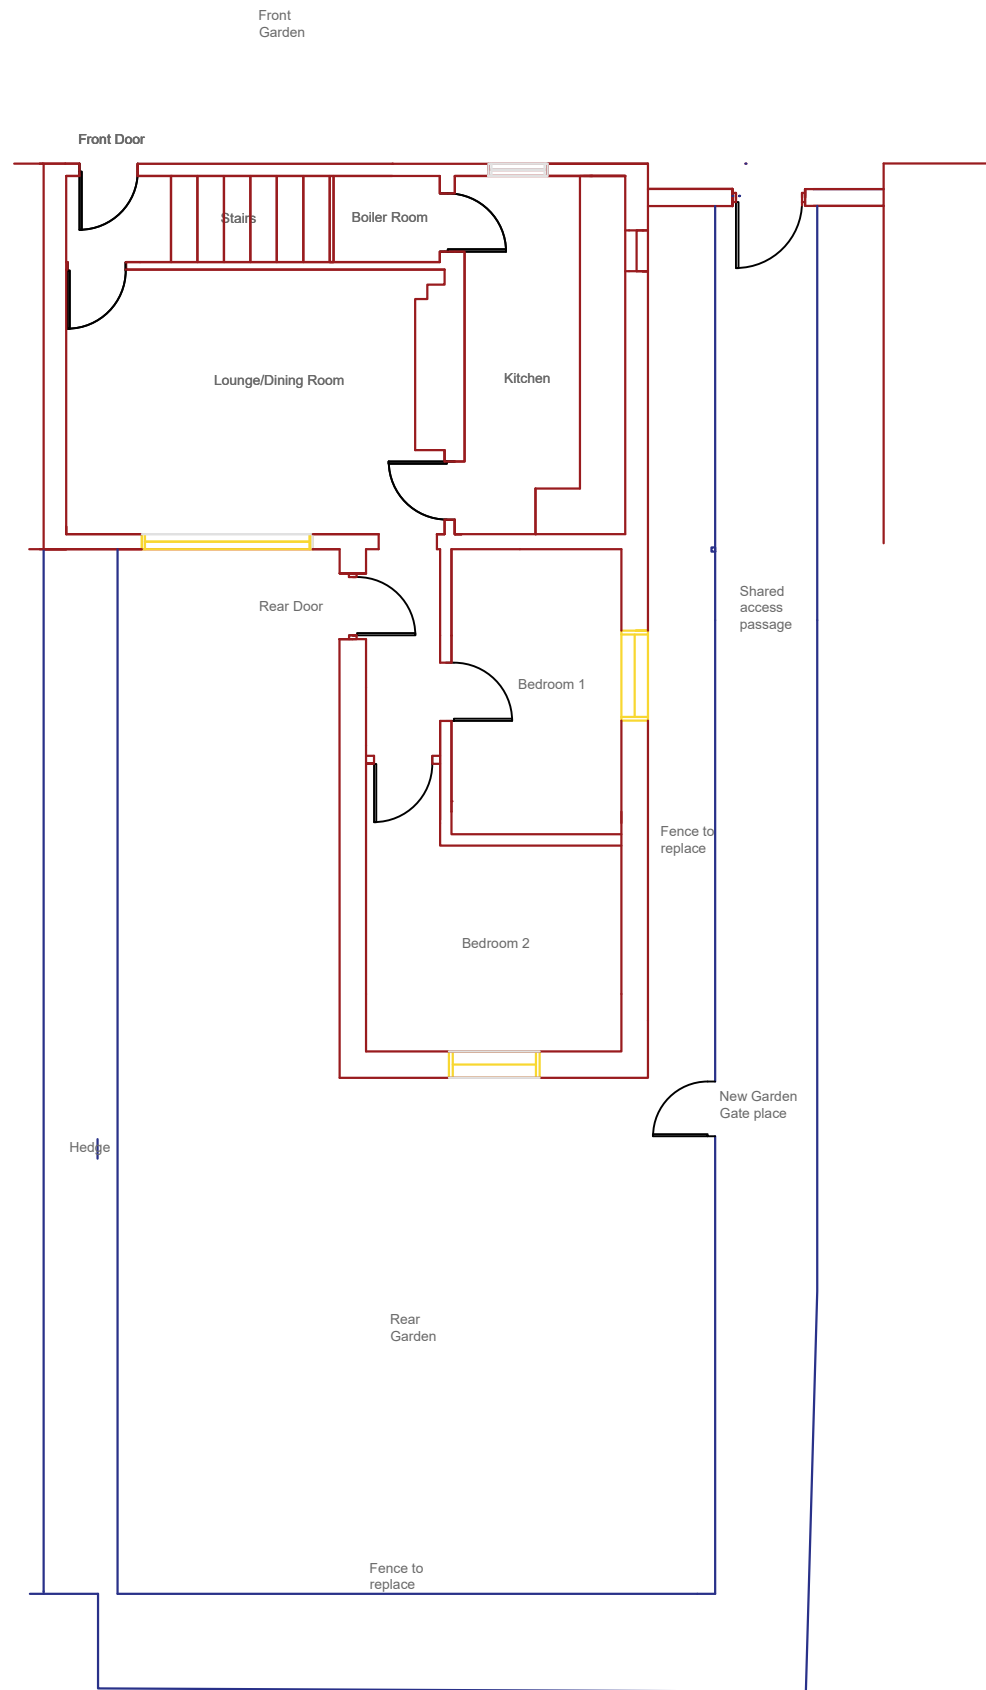

|   |                                    |                    |
|---|------------------------------------|--------------------|
| Address<br>20 Hallam Close, Filey.<br>YO14 0AU. | Scale<br>1:100                     | Date<br>08/01/2024 |
|   | White Rose Home Improvement Agency |                    |
| Drawing no.<br>Proposed Plan                    | Drawn<br>PC                        |                    |