
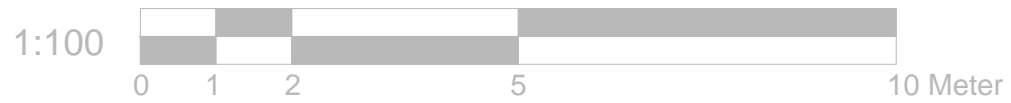
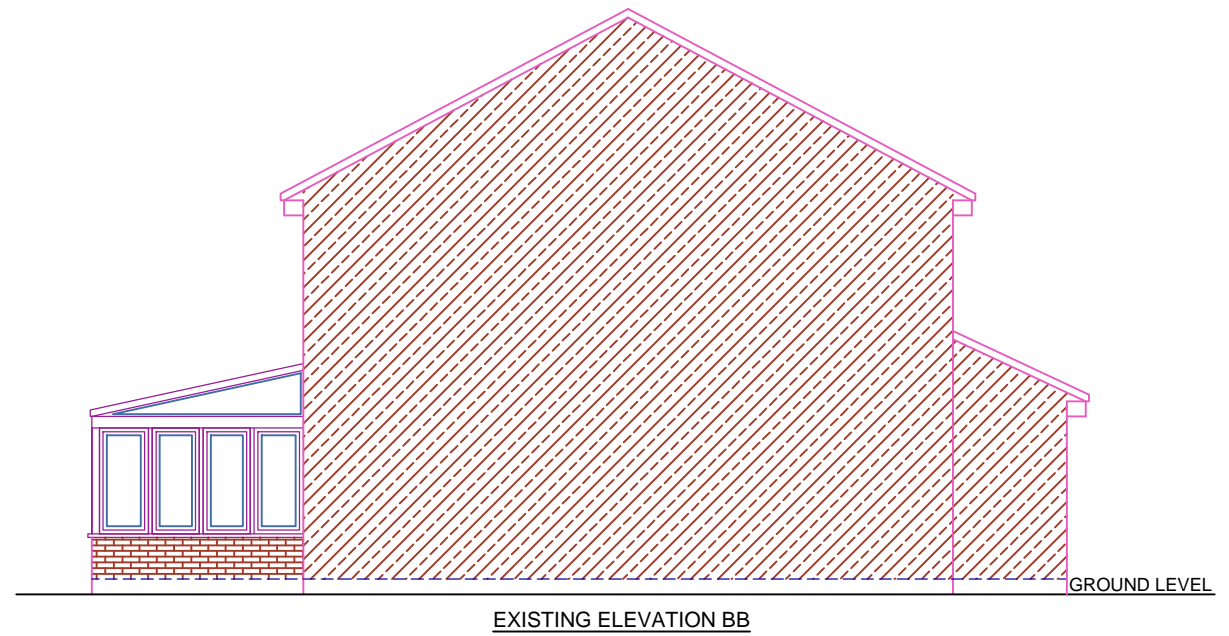
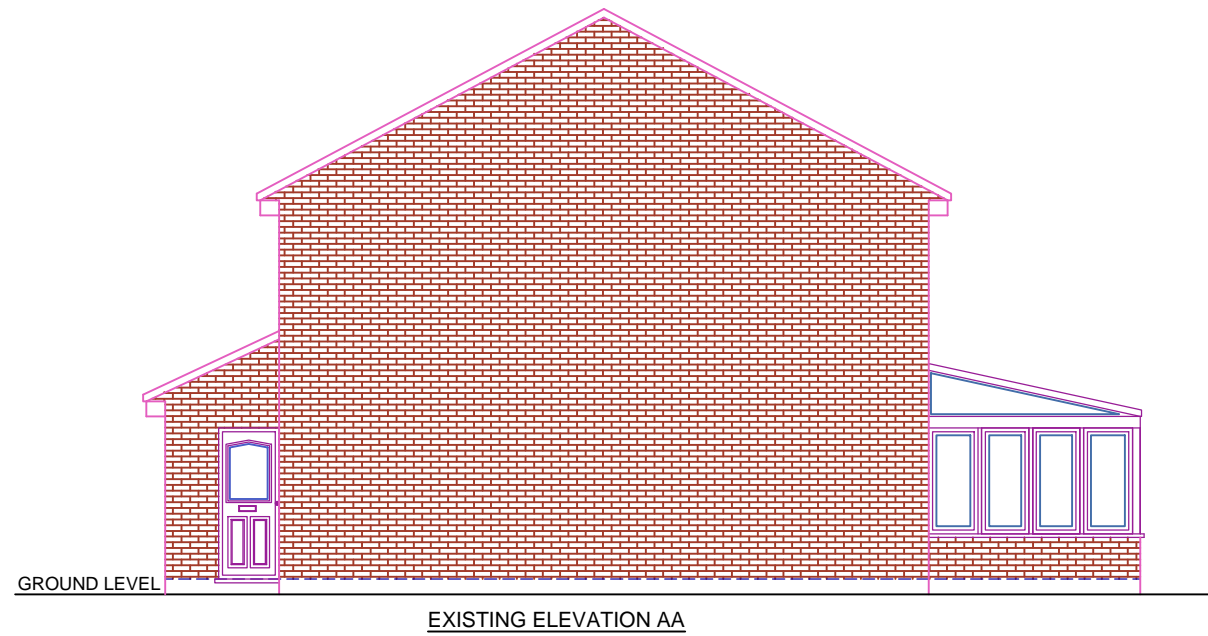


A

B

C

D

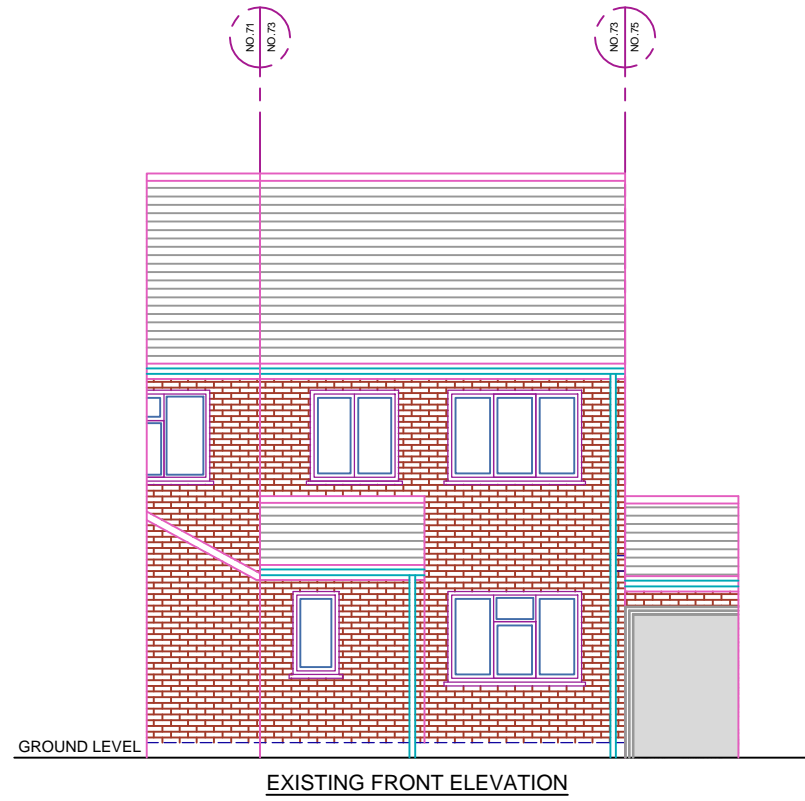

REFERENCE DRAWINGS

**GENERAL NOTES**  
 This drawing is for planning use only do not use this drawing for any purpose other than that for which it was issued.  
 Structural Design and Building Control Approval is required before construction commences.  
 This drawing is subject to copyright do not reproduce this drawing without prior permission.

No	DATE	REVISION	BY	CHK



DRAWN A.A	CLIENT/PROJECT <b>73 Sish Lane Stevenage</b> <b>SG1 3LS</b>	DRAWING No. <b>D07</b>
CHECKED A.R		SCALE: 1:100
PROJECT NO.	TITLE EXISTING ELEVATIONS	DATE: 05-02-2024

A

B

C

D