



**1 = LOFT DORMER (A)**

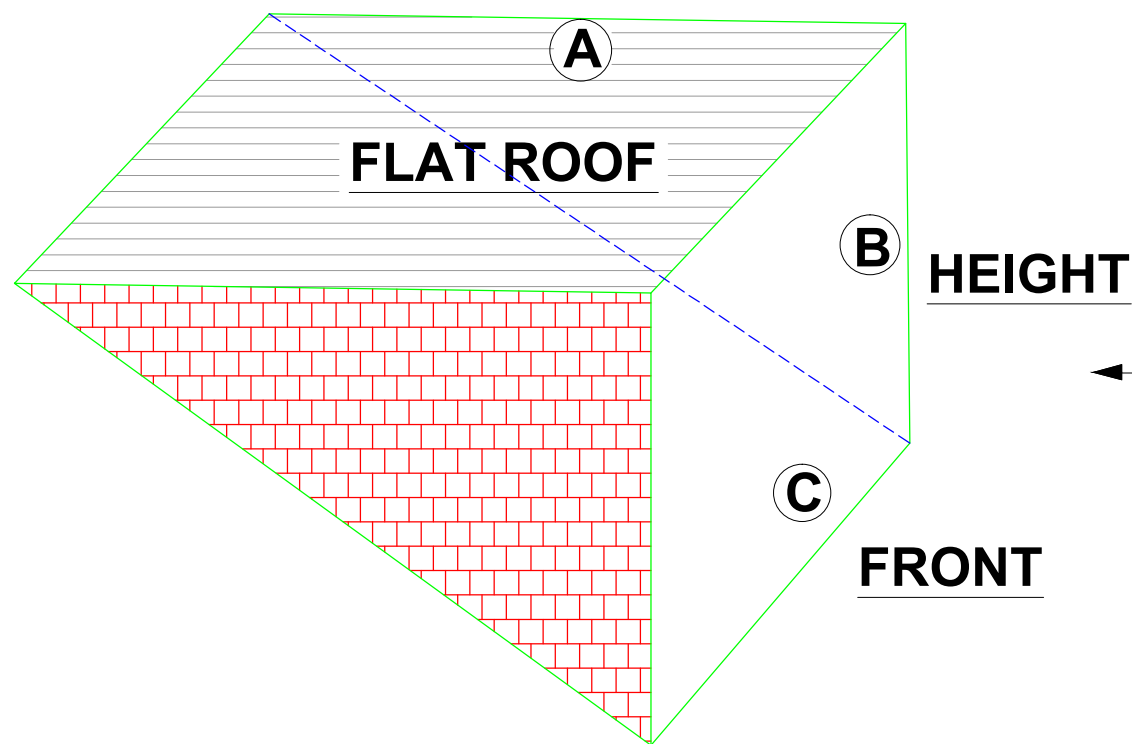

$$\frac{\textcircled{A} \quad \textcircled{B}}{2} = 3.83 \times 2.03 = 3.88$$

$$= 3.88 \times \textcircled{C} = 17.77$$

$$17.77 \text{ m}^3 < 40 \text{ m}^3$$

| REFERENCE DRAWINGS | GENERAL NOTES<br>This drawing is for planning use only do not use this drawing for any purpose other than that for which it was issued.<br>Structural Design and Building Control Approval is required before construction commences.<br>This drawing is subject to copyright do not reproduce this drawing without prior permission. | <table border="1"> <thead> <tr> <th>No</th> <th>DATE</th> <th>REVISION</th> <th>BY</th> <th>CHK</th> </tr> </thead> <tbody> <tr><td> </td><td> </td><td> </td><td> </td><td> </td></tr> <tr><td> </td><td> </td><td> </td><td> </td><td> </td></tr> <tr><td> </td><td> </td><td> </td><td> </td><td> </td></tr> </tbody> </table> | No | DATE | REVISION | BY | CHK |  |  |  |  |  |  |  |  |  |  |  |  |  |  |  |  Trendy Loft Conversions<br>Tel: 020 8351 6536<br>www.trendylofts.co.uk | <table border="1"> <tr> <td>DRAWN<br/>A.A</td> <td>CLIENT/PROJECT<br/><b>73 Sish Lane Stevenage</b></td> <td>DRAWING No.<br/><b>D09</b></td> </tr> <tr> <td>CHECKED<br/>A.R</td> <td>TITLE<br/><b>SG1 3LS</b></td> <td>SCALE: NTS</td> </tr> <tr> <td>PROJECT NO.</td> <td>VOLUME</td> <td>DATE: 05-02-2024</td> </tr> </table> | DRAWN<br>A.A | CLIENT/PROJECT<br><b>73 Sish Lane Stevenage</b> | DRAWING No.<br><b>D09</b> | CHECKED<br>A.R | TITLE<br><b>SG1 3LS</b> | SCALE: NTS | PROJECT NO. | VOLUME | DATE: 05-02-2024 |
|--------------------|---|---|----|------|----------|----|-----|--|--|--|--|--|--|--|--|--|--|--|--|--|--|--|--|---|--------------|---|---------------------------|----------------|-------------------------|------------|-------------|--------|------------------|
| No                 | DATE  | REVISION  | BY | CHK  |          |    
|                    |   
| DRAWN<br>A.A       | CLIENT/PROJECT<br><b>73 Sish Lane Stevenage</b>   | DRAWING No.<br><b>D09</b>   |    |      
| CHECKED<br>A.R     | TITLE<br><b>SG1 3LS</b>   | SCALE: NTS  |    |      
| PROJECT NO.        | VOLUME  | DATE: 05-02-2024  |    |      