



Proposed Second Floor

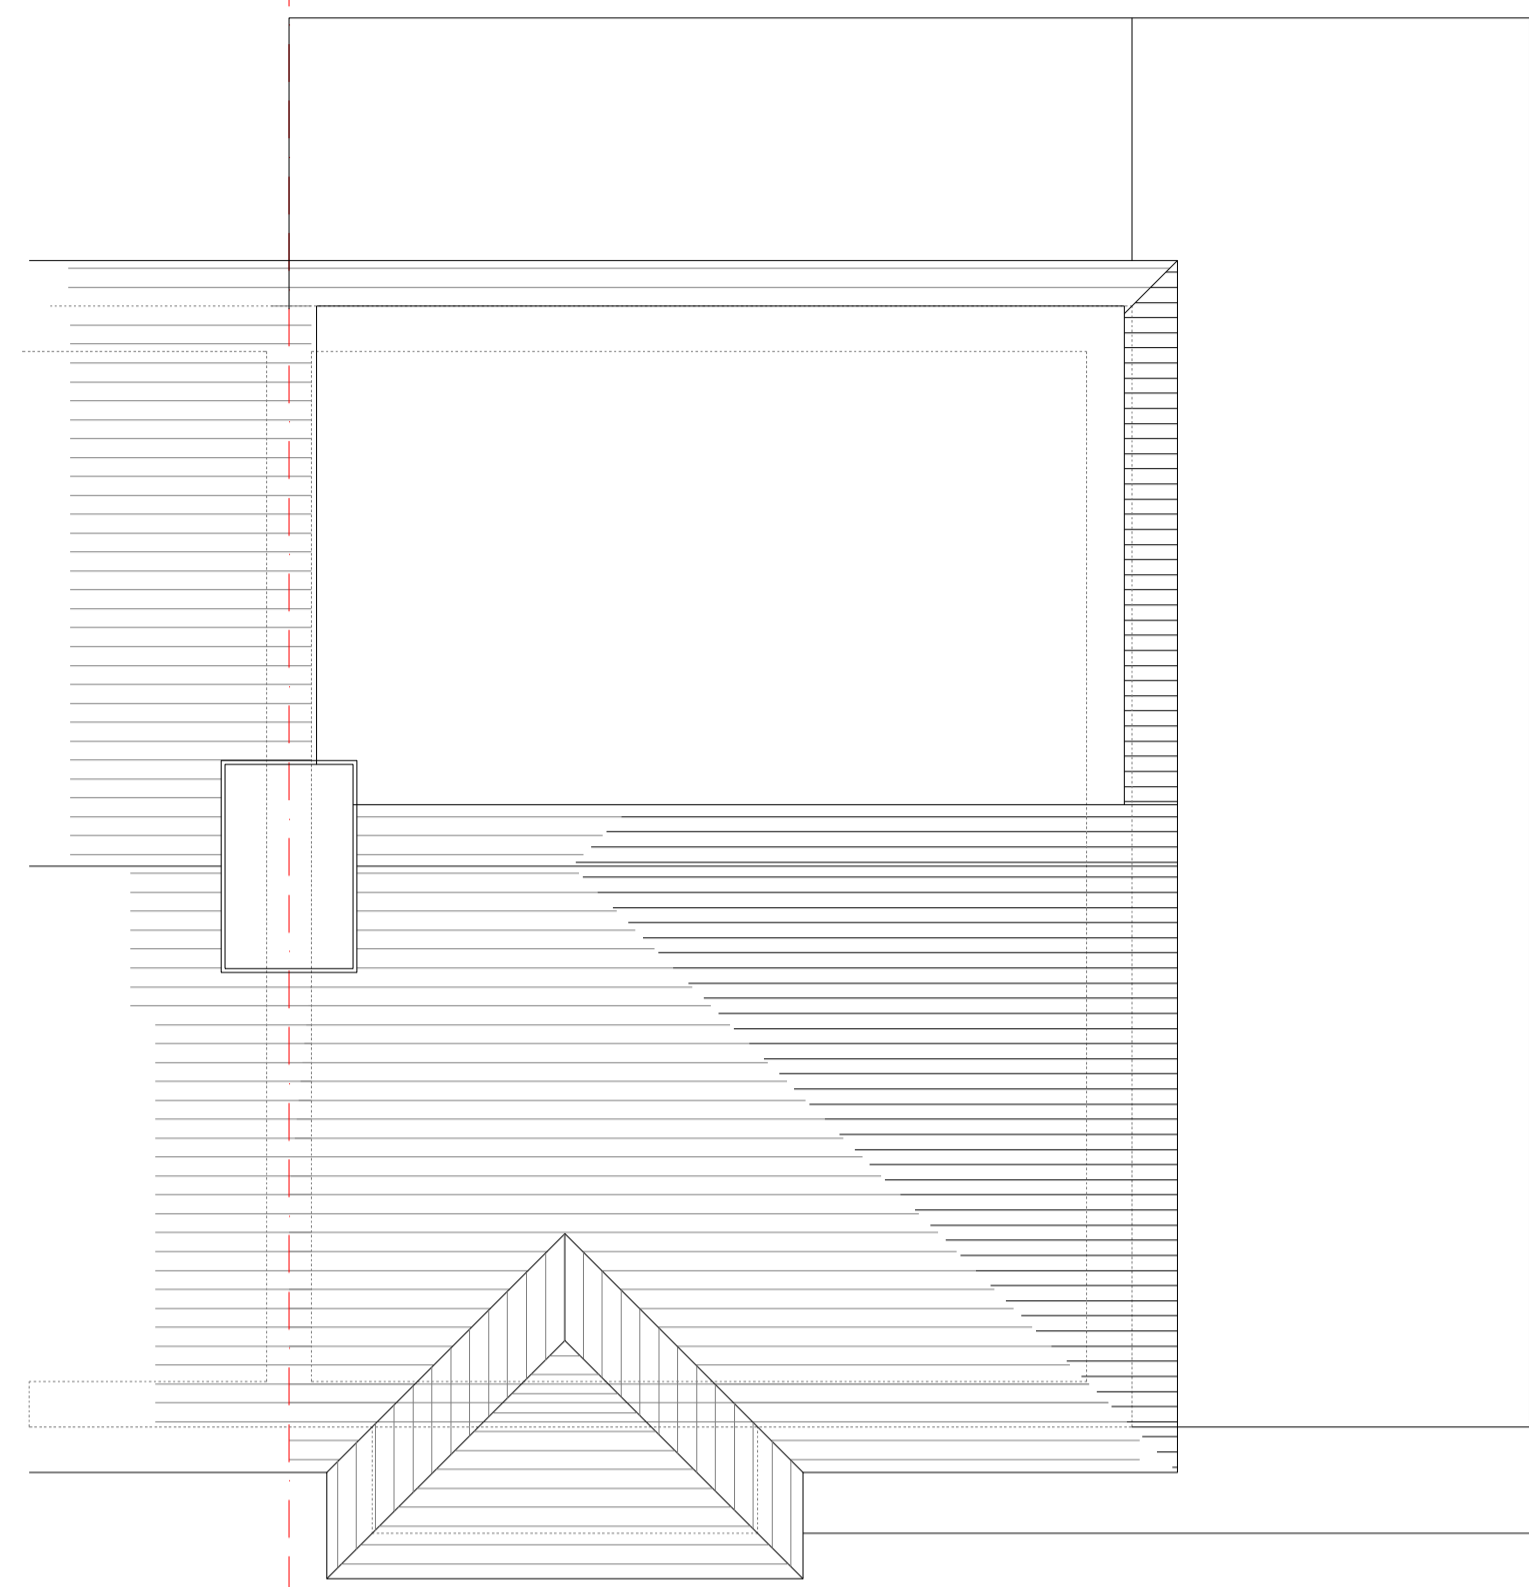

Proposed Second Floor

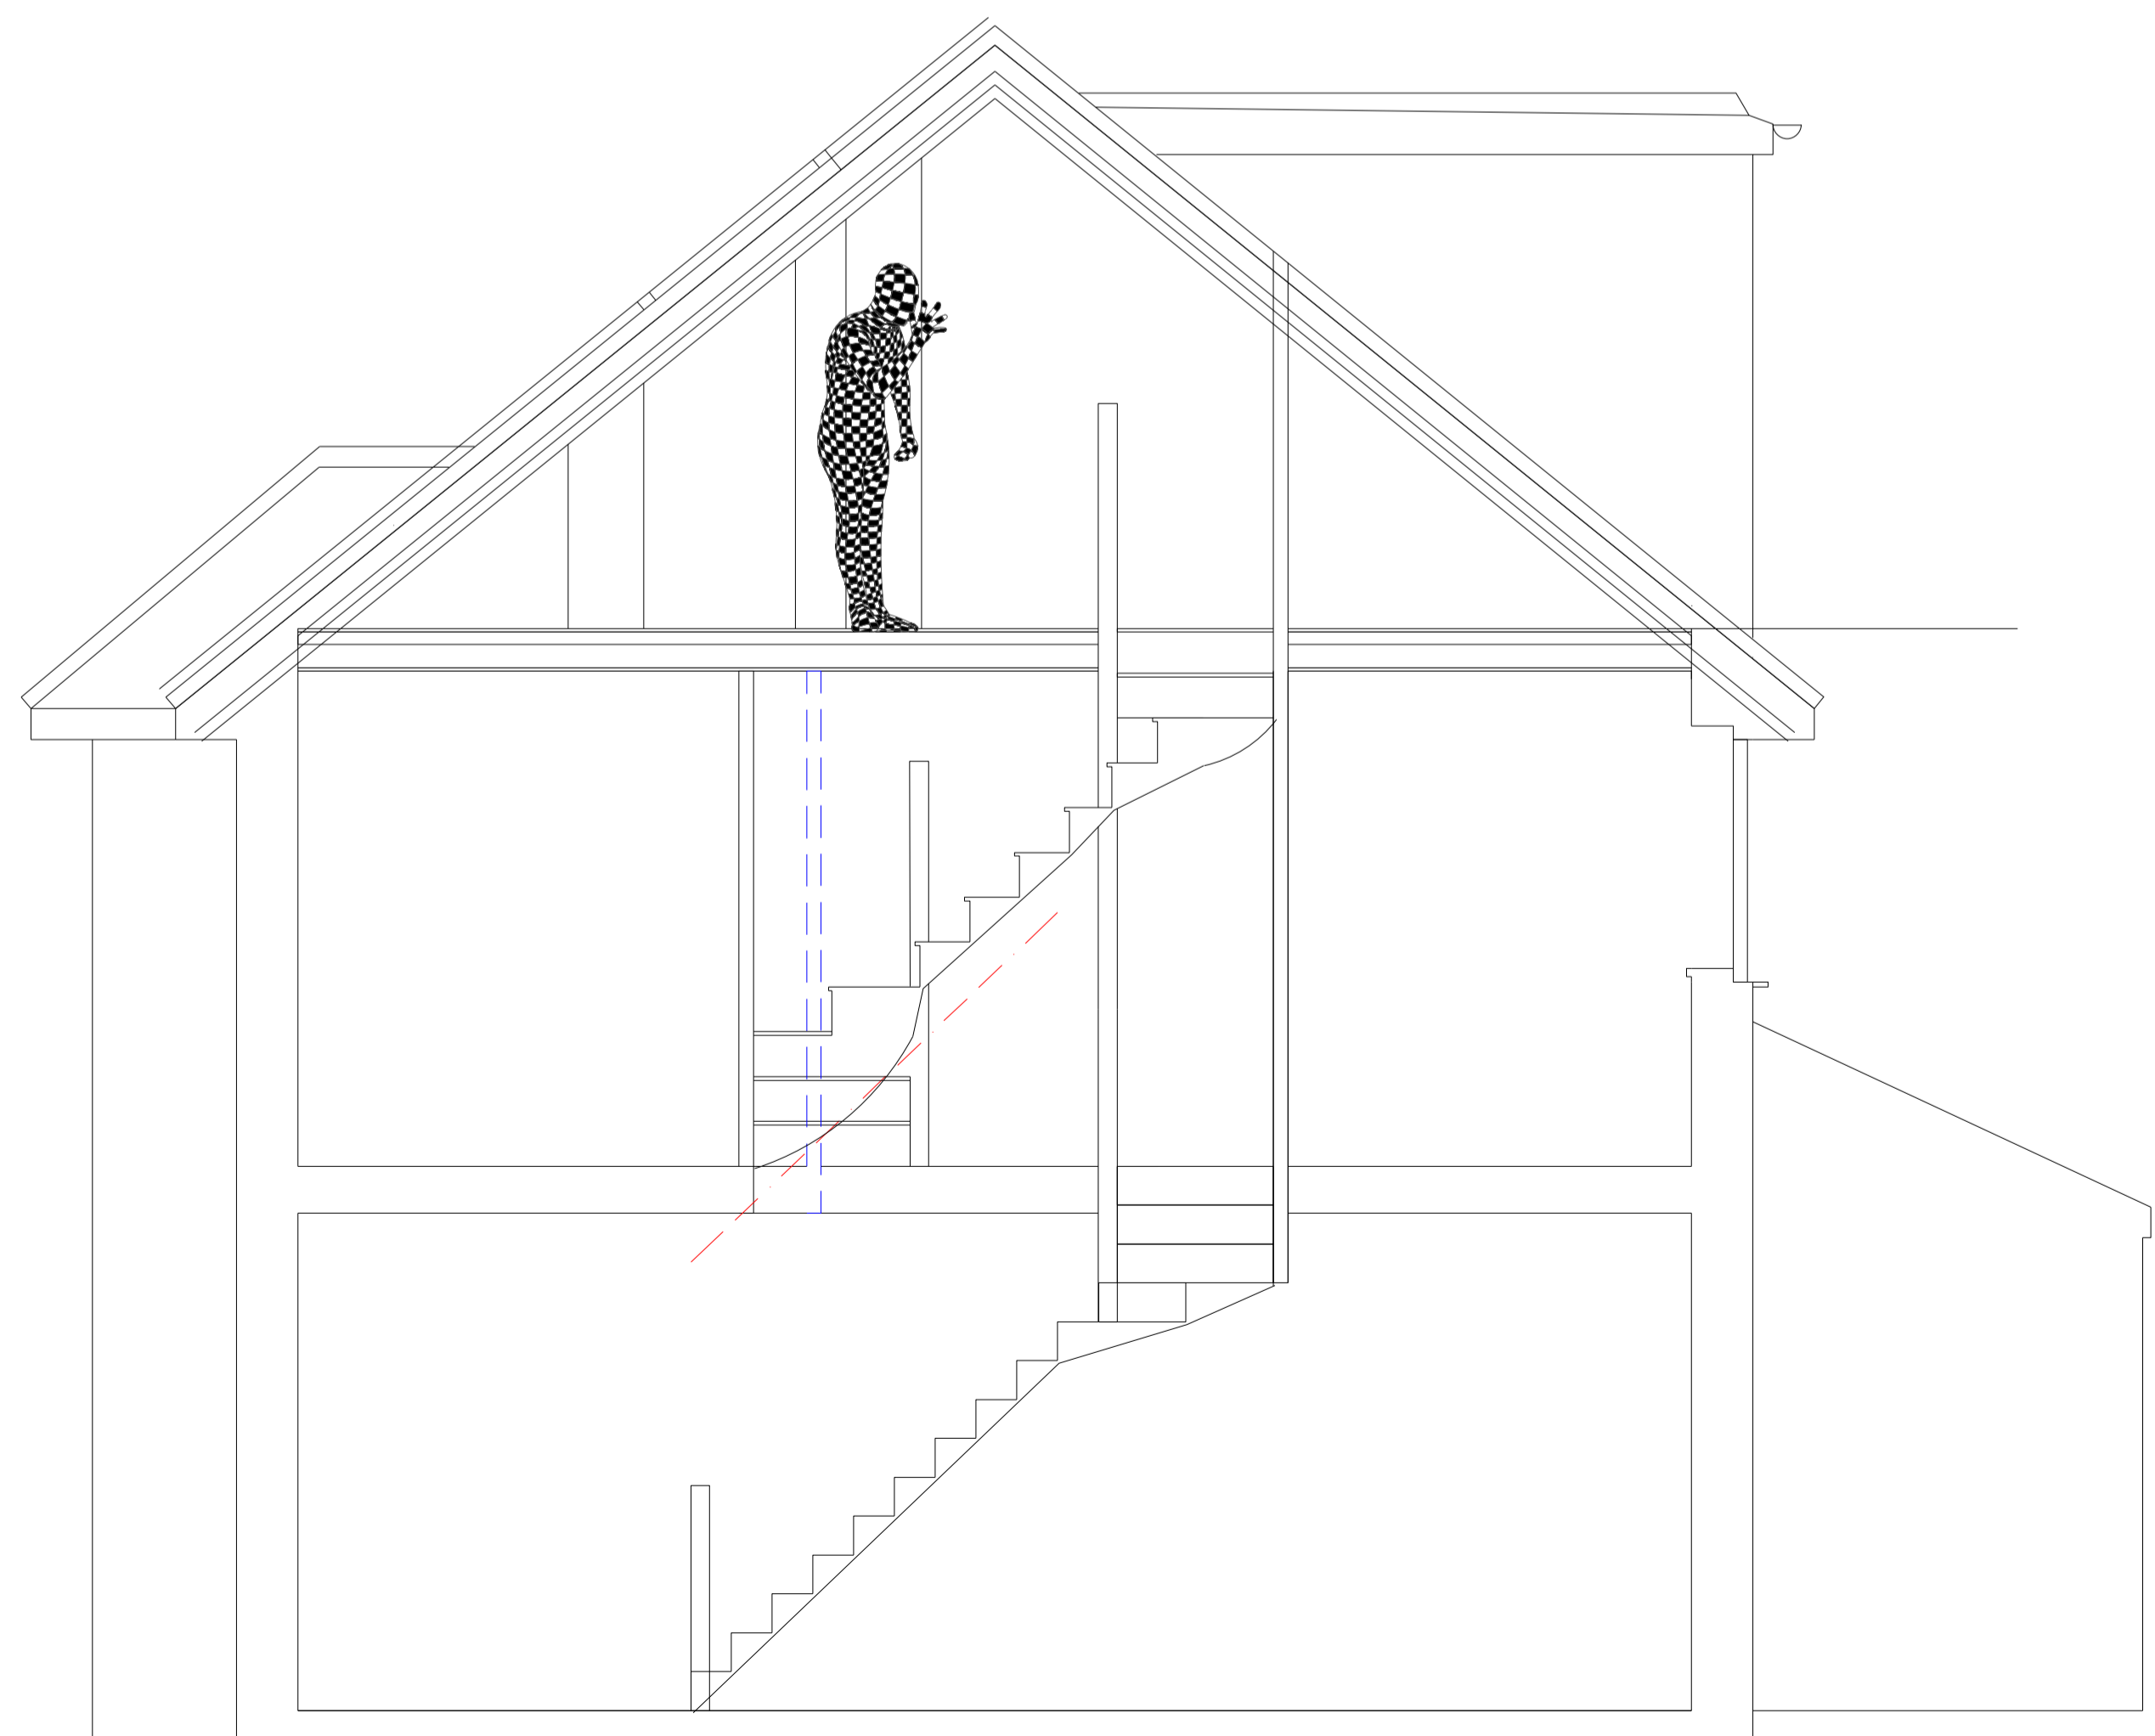

0 1 2 5m

Revisions

Rev	Date	Description	Drawn
\	00-00-00	\	SH

Notes

This drawing is the copyright of Arcadia Architects and must not be copied or reproduced without the written consent of the practice. Use written dimensions only and do not scale.



Project
15 Munden Grove,
Watford,
WD24 7EF

Drawing title
Proposed roof and
Section



date 22/02/2024 drawn SH
scale 1:50 Size A1
project ref. RMGW - PL-202 revision \
status PLANNING

ALL DRAWINGS TO BE READ IN CONJUNCTION WITH CONSTRUCTION SPECIFICATION